




FRONT VIEW

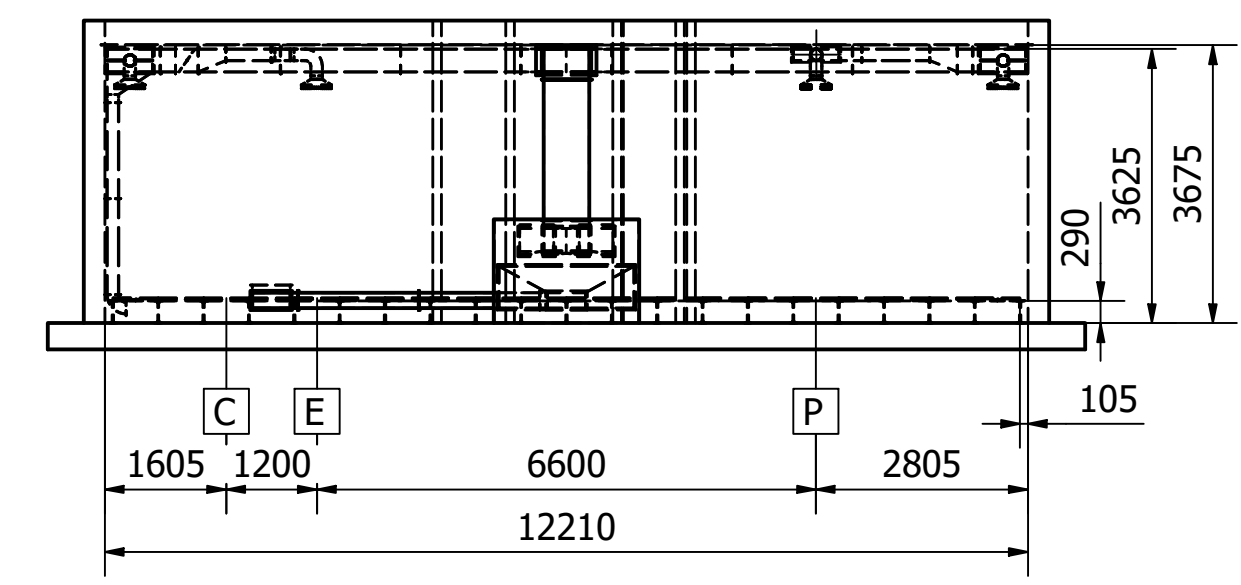

SIDE VIEW

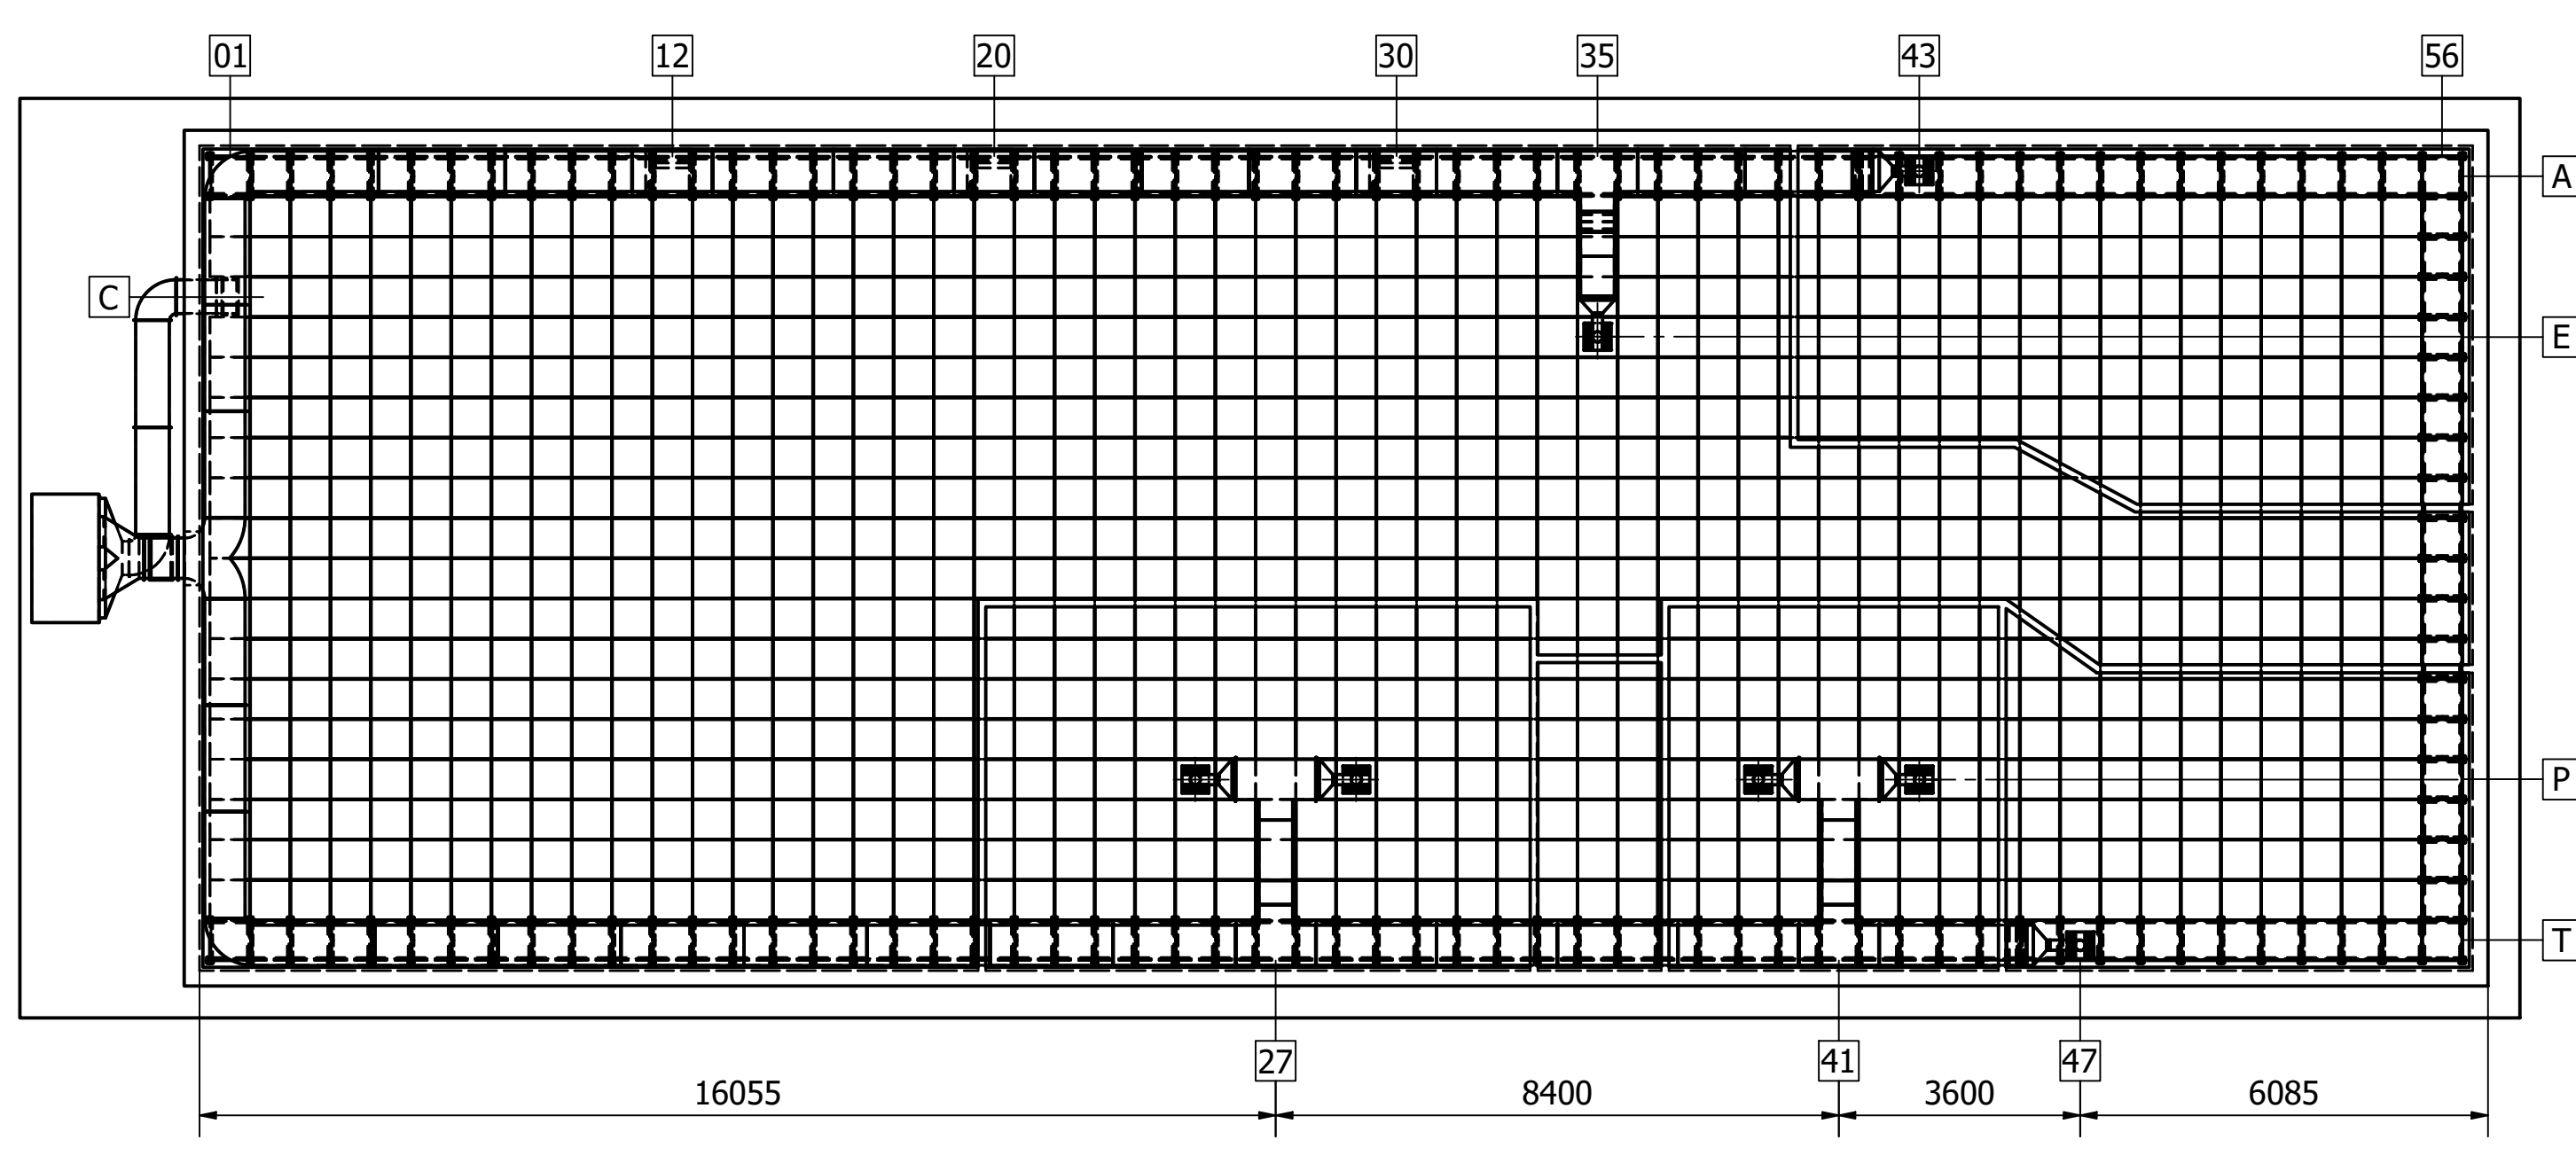

PLAN VIEW

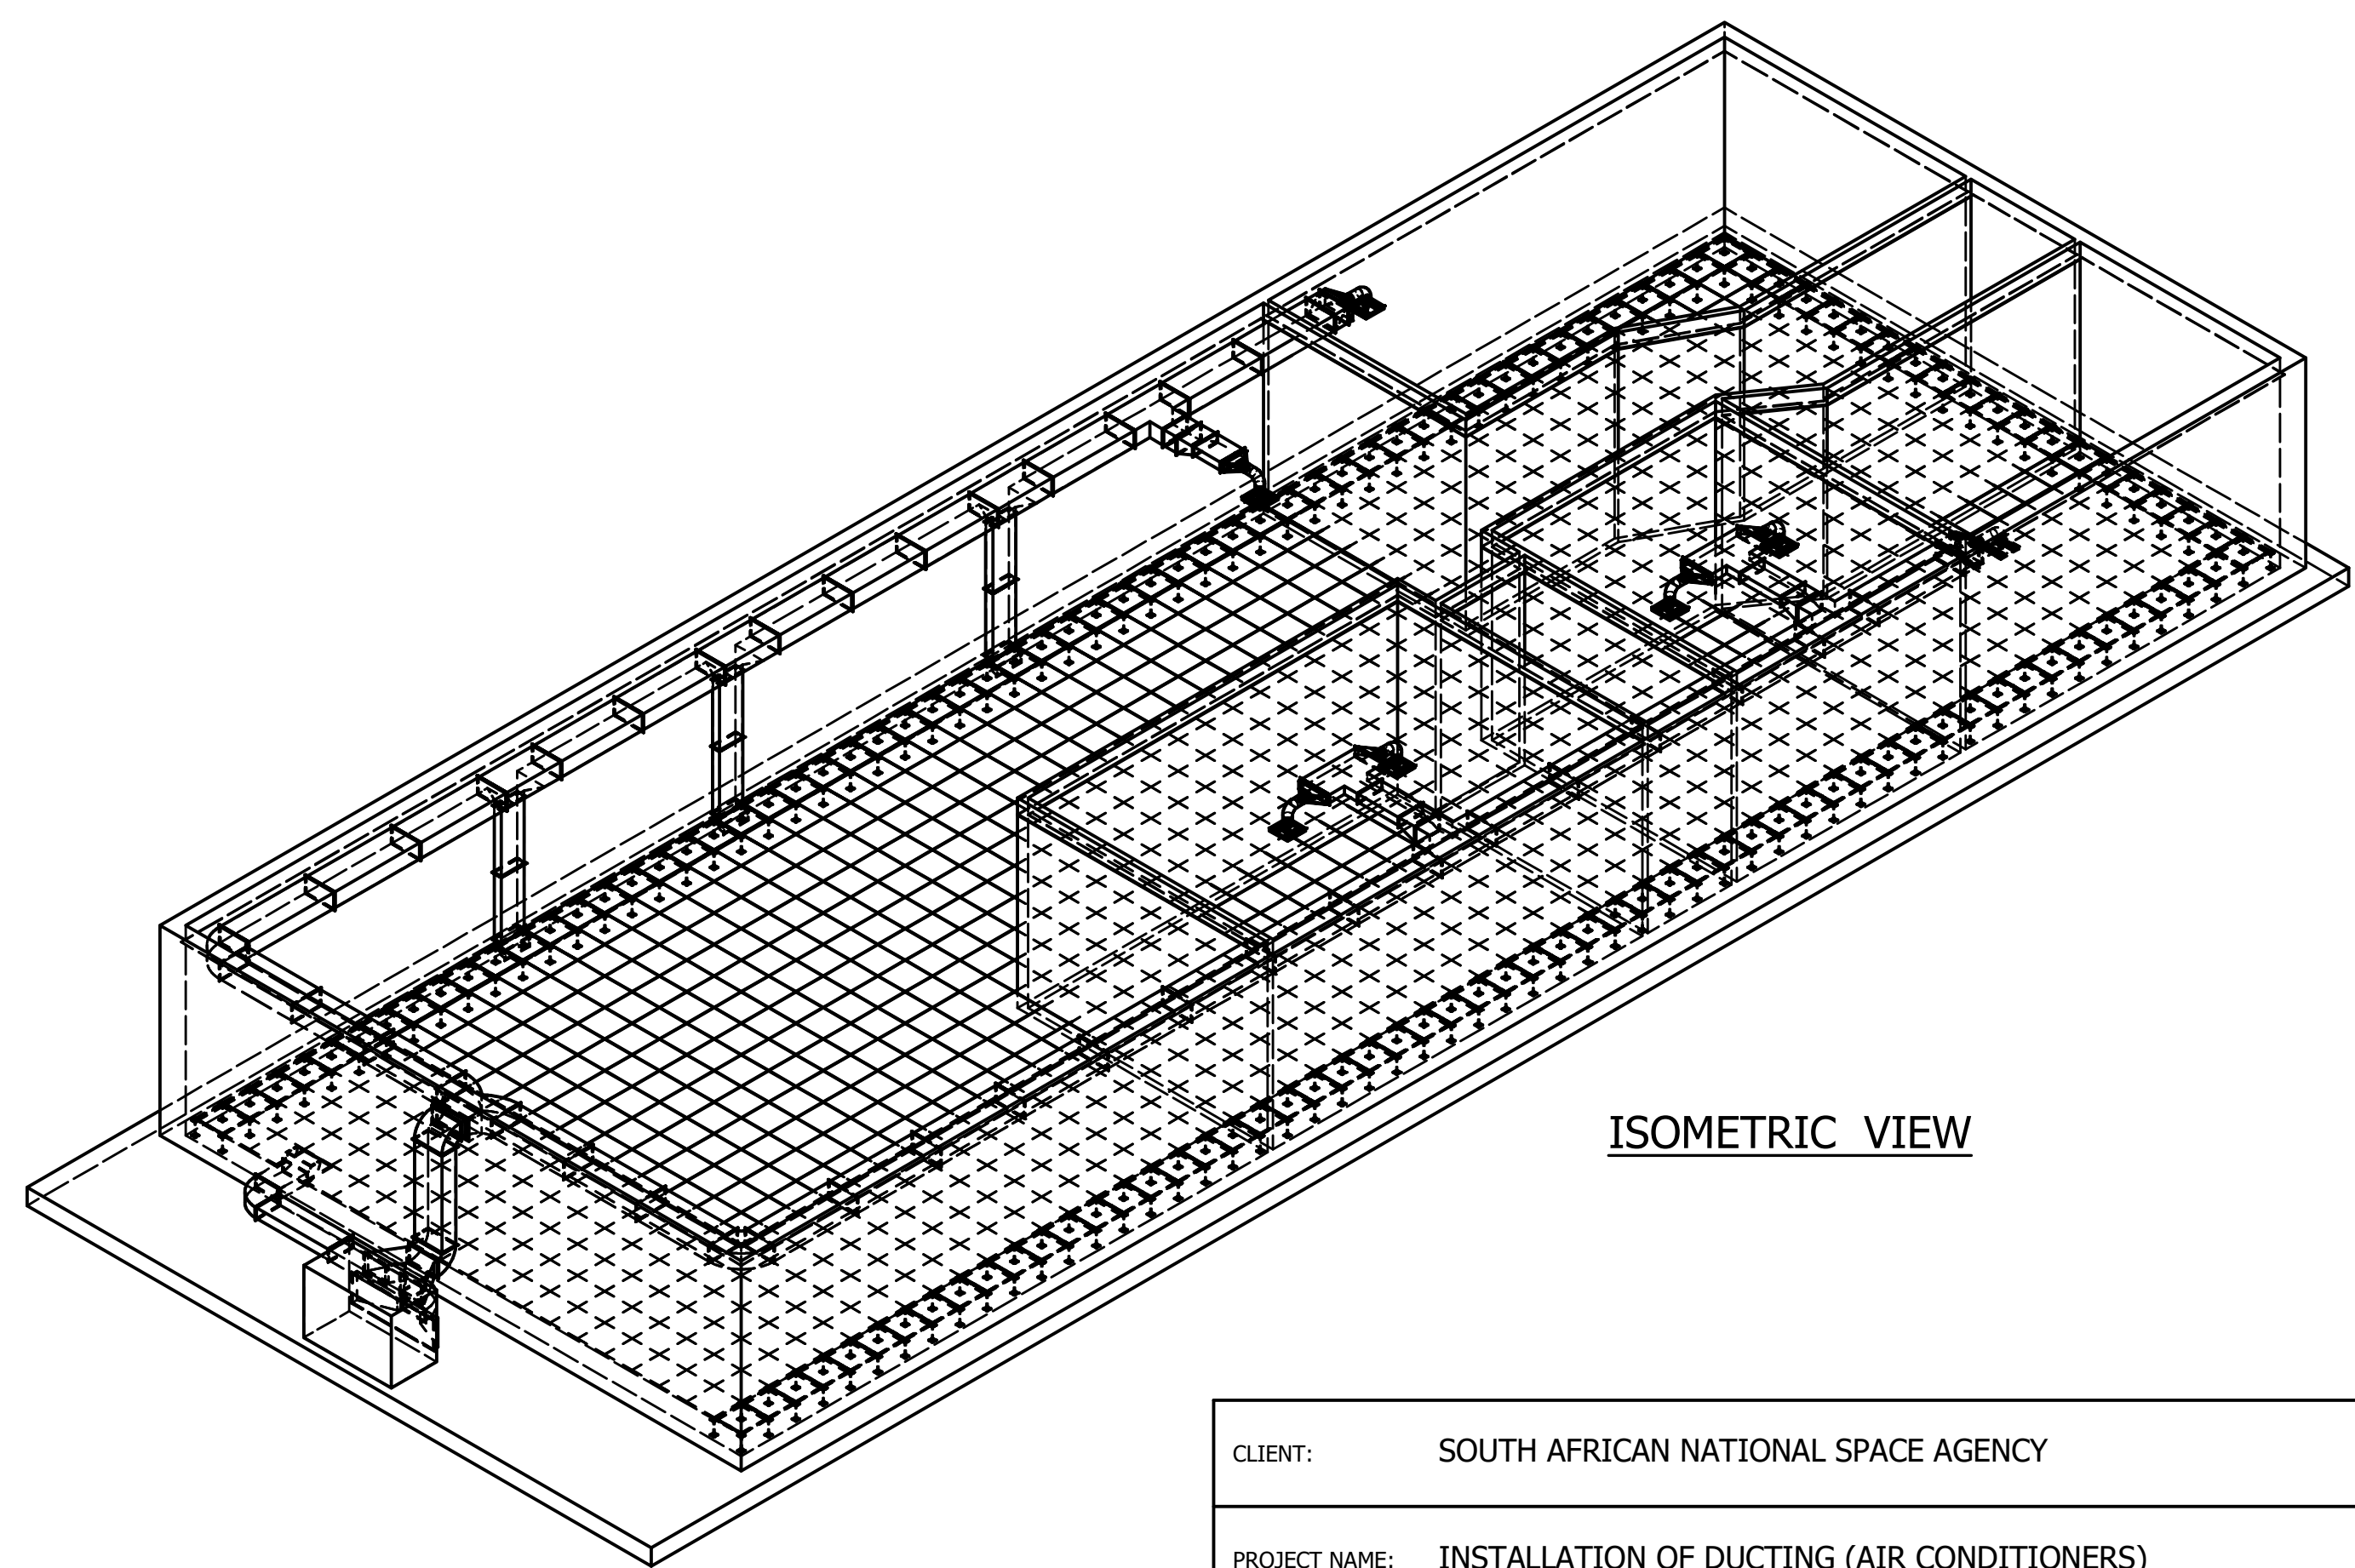


ISOMETRIC VIEW


ISSUED FOR MANUFACTURE

Signed By

Date/...../2019

CHECKED BY	K.M
APPROVED BY	D.M
DRAWN BY	T.P

CLIENT: SOUTH AFRICAN NATIONAL SPACE AGENCY			
PROJECT NAME: INSTALLATION OF DUCTING (AIR CONDITIONERS)			
PROJECT NUMBER: SO/417/03/2019			
TITLE: MANUFACTURING DRAWING			
REV 02	SCALE N.T.S	DRG No. AM-400-2019	SHT No. 1 of 7
<div><div></div><div><div>AIR MATHIBA MAINTENANCE CC</div><div>AIR COMPRESSORS SALES,REPAIRS & RELATED SERVICES</div><div>CK No.2010/063160/23</div><div>VAT Reg No. 4110264845</div></div><div><div>8 Moller Street</div><div>Unit B3</div><div>Industrial East</div><div>Germinston</div></div><div><div>Tel:011 825 7572</div><div>Fax:086 546 0813</div><div>Cell:071 779 1399/067 069 5255</div><div>email:airmathibacompressor@gmail.com</div></div></div>			

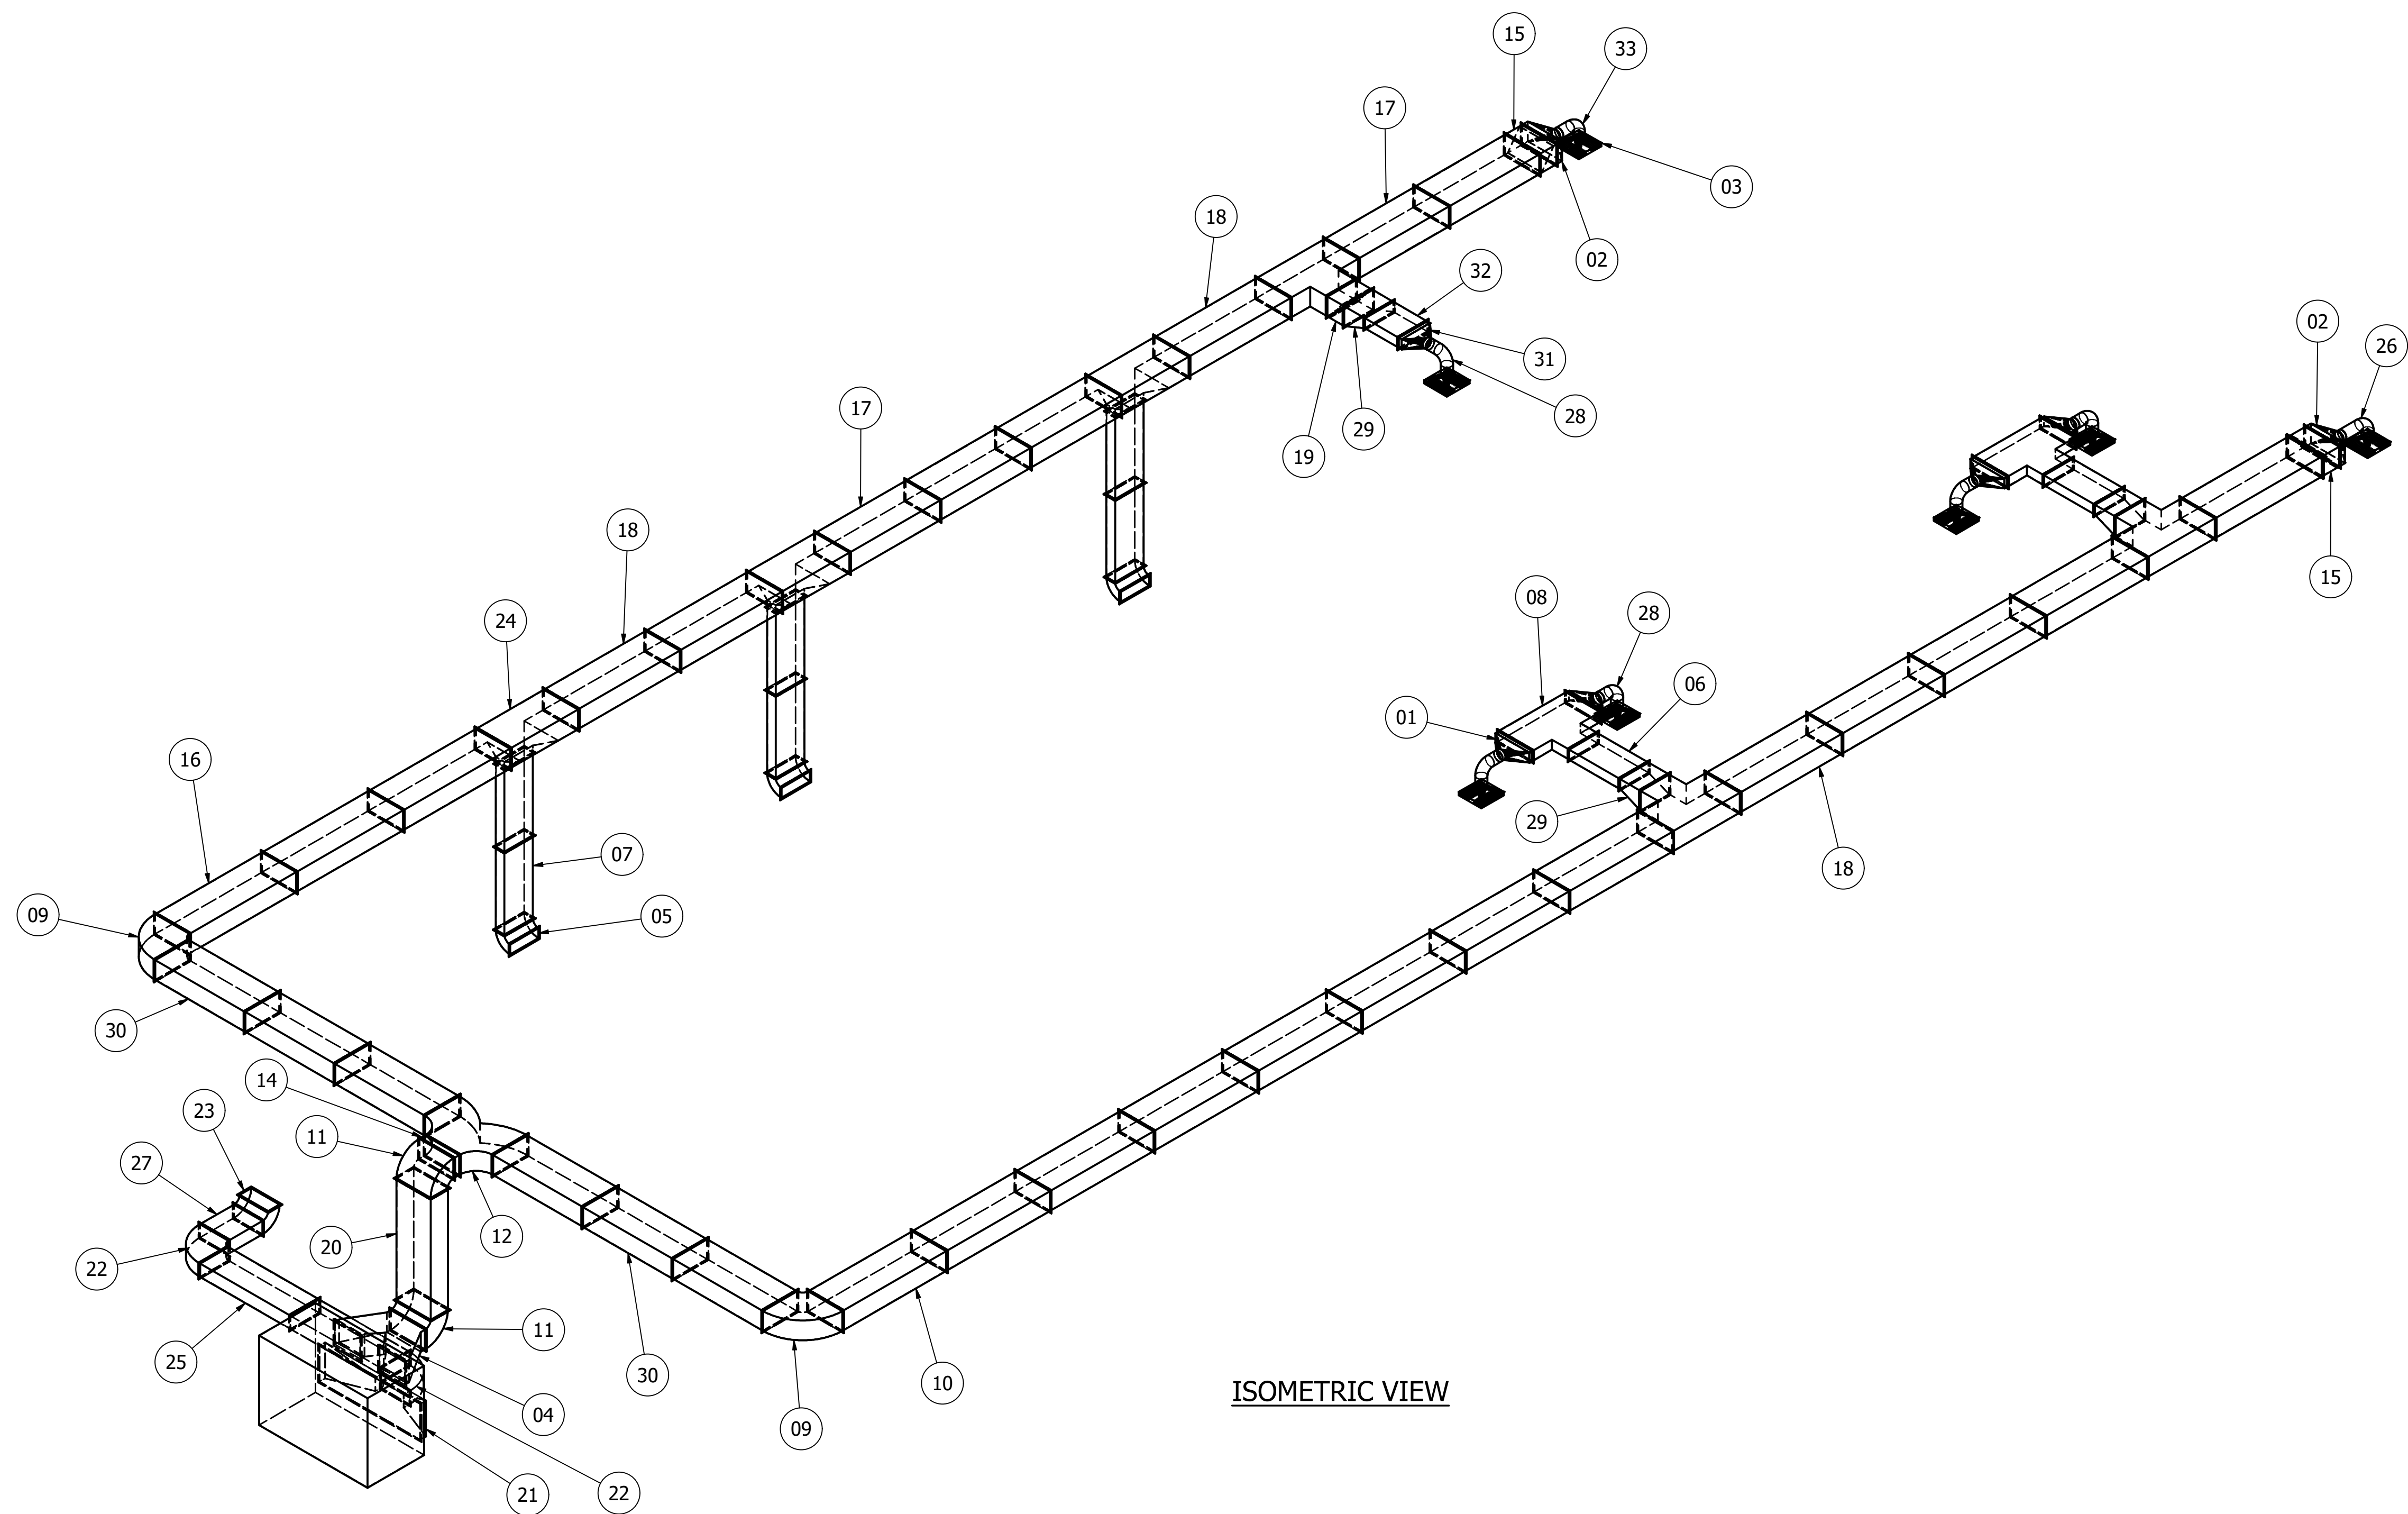

ISOMETRIC VIEW


33	1	AM-033	300 x 275 FLEXIBLE DUCTING
32	1	AM-032	500 x 150 x 600 LG
31	1	AM-031	500 x 150 SQ TO ROUND
30	6	AM-030	600 x 300 x1590 LG
29	3	AM-029	(500 x 300)-(500 x 150) REDUCER
28	5	AM-028	300 x 150 FLEXIBLE DUCTING
27	1	AM-027	500 x 200 x 600 LG
26	1	AM-026	450 x 150 FLEXIBLE DUCTING
25	2	AM-025	500 x 200 x 1600 LG
24	3	AM-024	600 x 200 x 150 TEE,DOWN
23	1	AM-023	500 x 200 LATERAL ELBOW
22	2	AM-022	500 x 200 ELBOW
21	1	AM-021	(1780x 550) - (600x200) REDUCER
20	1	AM-020	600 x 300 x1865 LG
19	1	AM-019	500 x 300 x 300 LG ISOLATOR
18	7	AM-018	600 x 300 x 1800 LG
17	5	AM-017	600 x 300 x1600 LG
16	4	AM-016	600 x 300 x1890 LG
15	2	AM-015	600 x 300 x 200 LG ISOLATOR
14	1	AM-014	600 x 300 x 100 LG
13	3	AM-013	600 x 300 TEE
12	1	AM-012	600 x 300 TEE
11	2	AM-011	600 x 300 LATERAL ELBOW
10	8	AM-010	600 x 300 x1835 LG
09	2	AM-009	600 x 300 ELBOW
08	2	AM-008	600 x 150 TEE
07	6	AM007	500 x 150 x 1270 LG
06	2	AM-006	500 x 150 x 900 LG
05	3	AM-005	500 x 150 LATERAL ELBOW
04	1	AM-004	450 x 350 - 600 x 300 x 675 LG Y-PIECE
03	7	AM-003	400 x 400 DIFFUSER
02	2	AM-002	600 x 300 SQ TO ROUND
01	4	AM-001	600 x 150 SQ TO ROUND
ITEM	QTY	PART NUMBER	DESCRIPTION
PARTS LIST			


ISSUED FOR MANUFACTURE

Signed By


Date/...../2019

CHECKED BY	K.M
APPROVED BY	D.M
DRAWN BY	T.P


CLIENT:	SOUTH AFRICAN NATIONAL SPACE AGENCY		
PROJECT NAME:	INSTALLATION OF DUCTING (AIR CONDITIONERS)		
PROJECT NUMBER:	SO/417/03/2019		
TITLE:	MANUFACTURING DRAWING		
REV 02	SCALE N.T.S	DRG No. AM-401-2019	SHT No. 2 of 7
<div><div><div><div>AIR MATHIBA MAINTENANCE CC</div><div>AIR COMPRESSORS SALES,REPAIRS & RELATED SERVICES</div><div>CK No.2010/063160/23</div><div>VAT Reg No. 4110264845</div></div><div><div>8 Moller Street</div><div>Unit B3</div><div>Industrial East</div><div>Germiston</div></div><div><div>Tel:011 825 7572</div><div>Fax:086 546 0813</div><div>Cell:071 779 1399/067 069 5255</div><div>email:airmathibacompressor@gmail.com</div></div></div></div>			

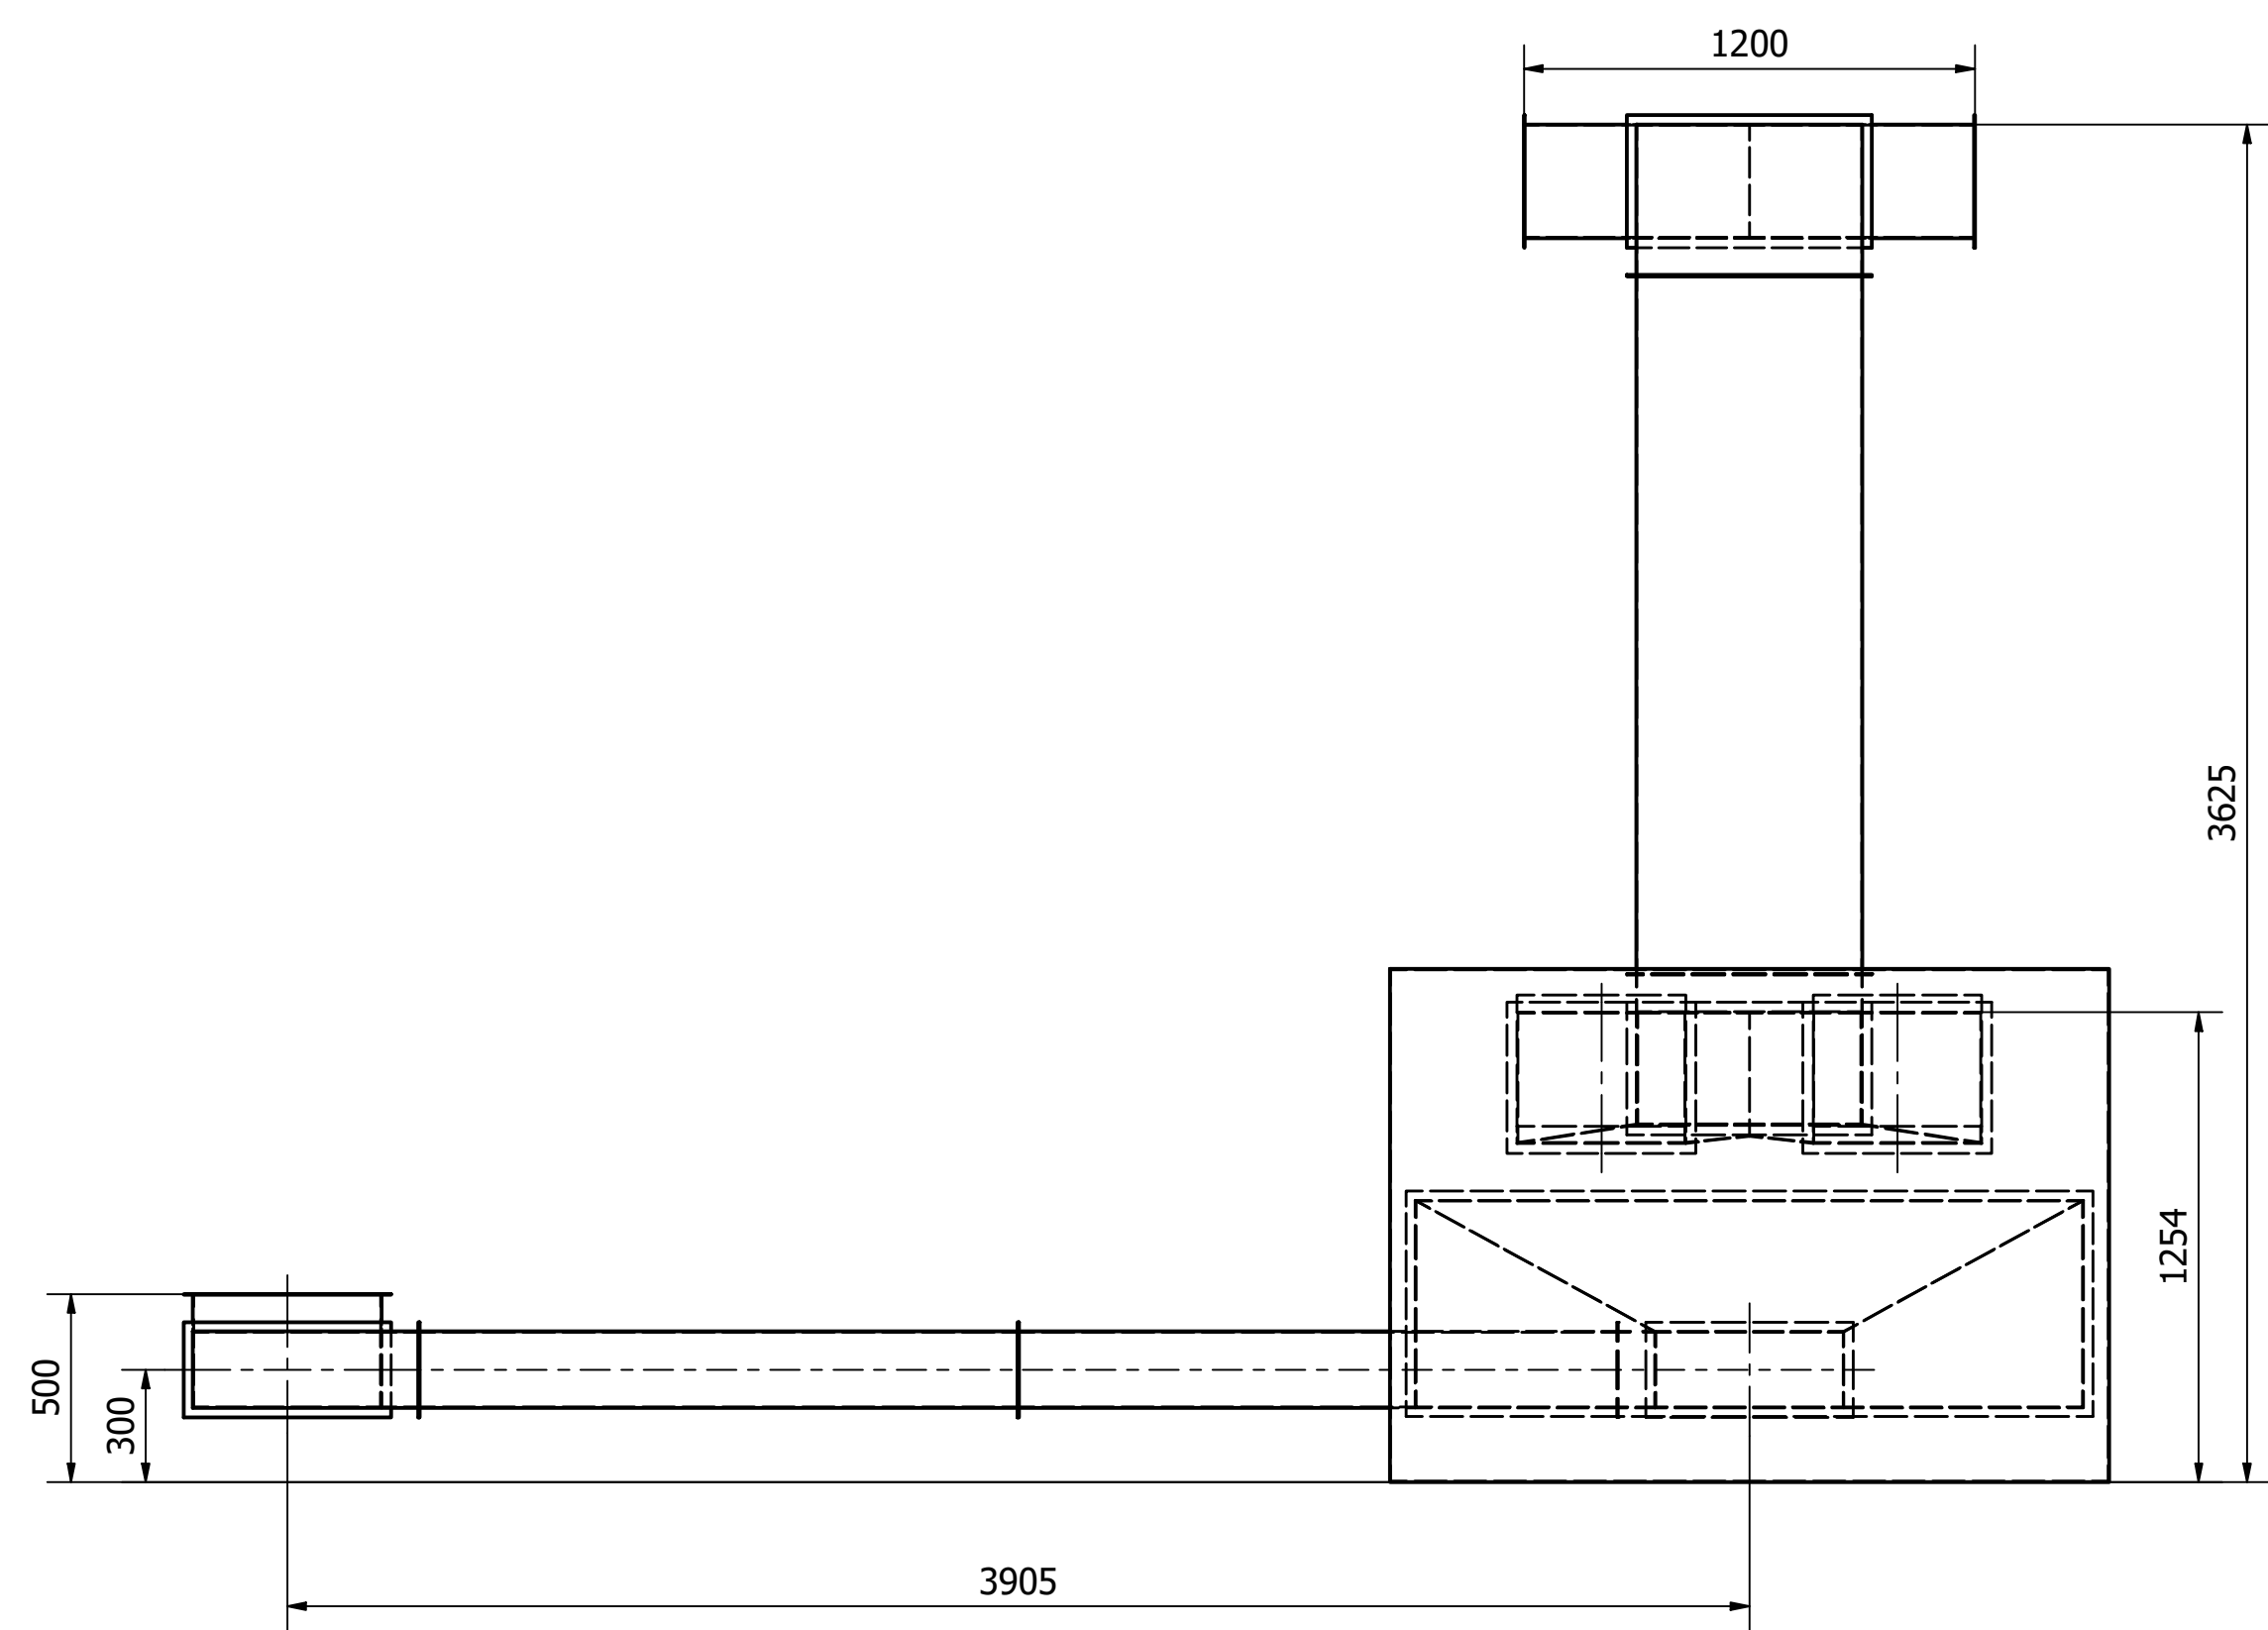


FRONT VIEW

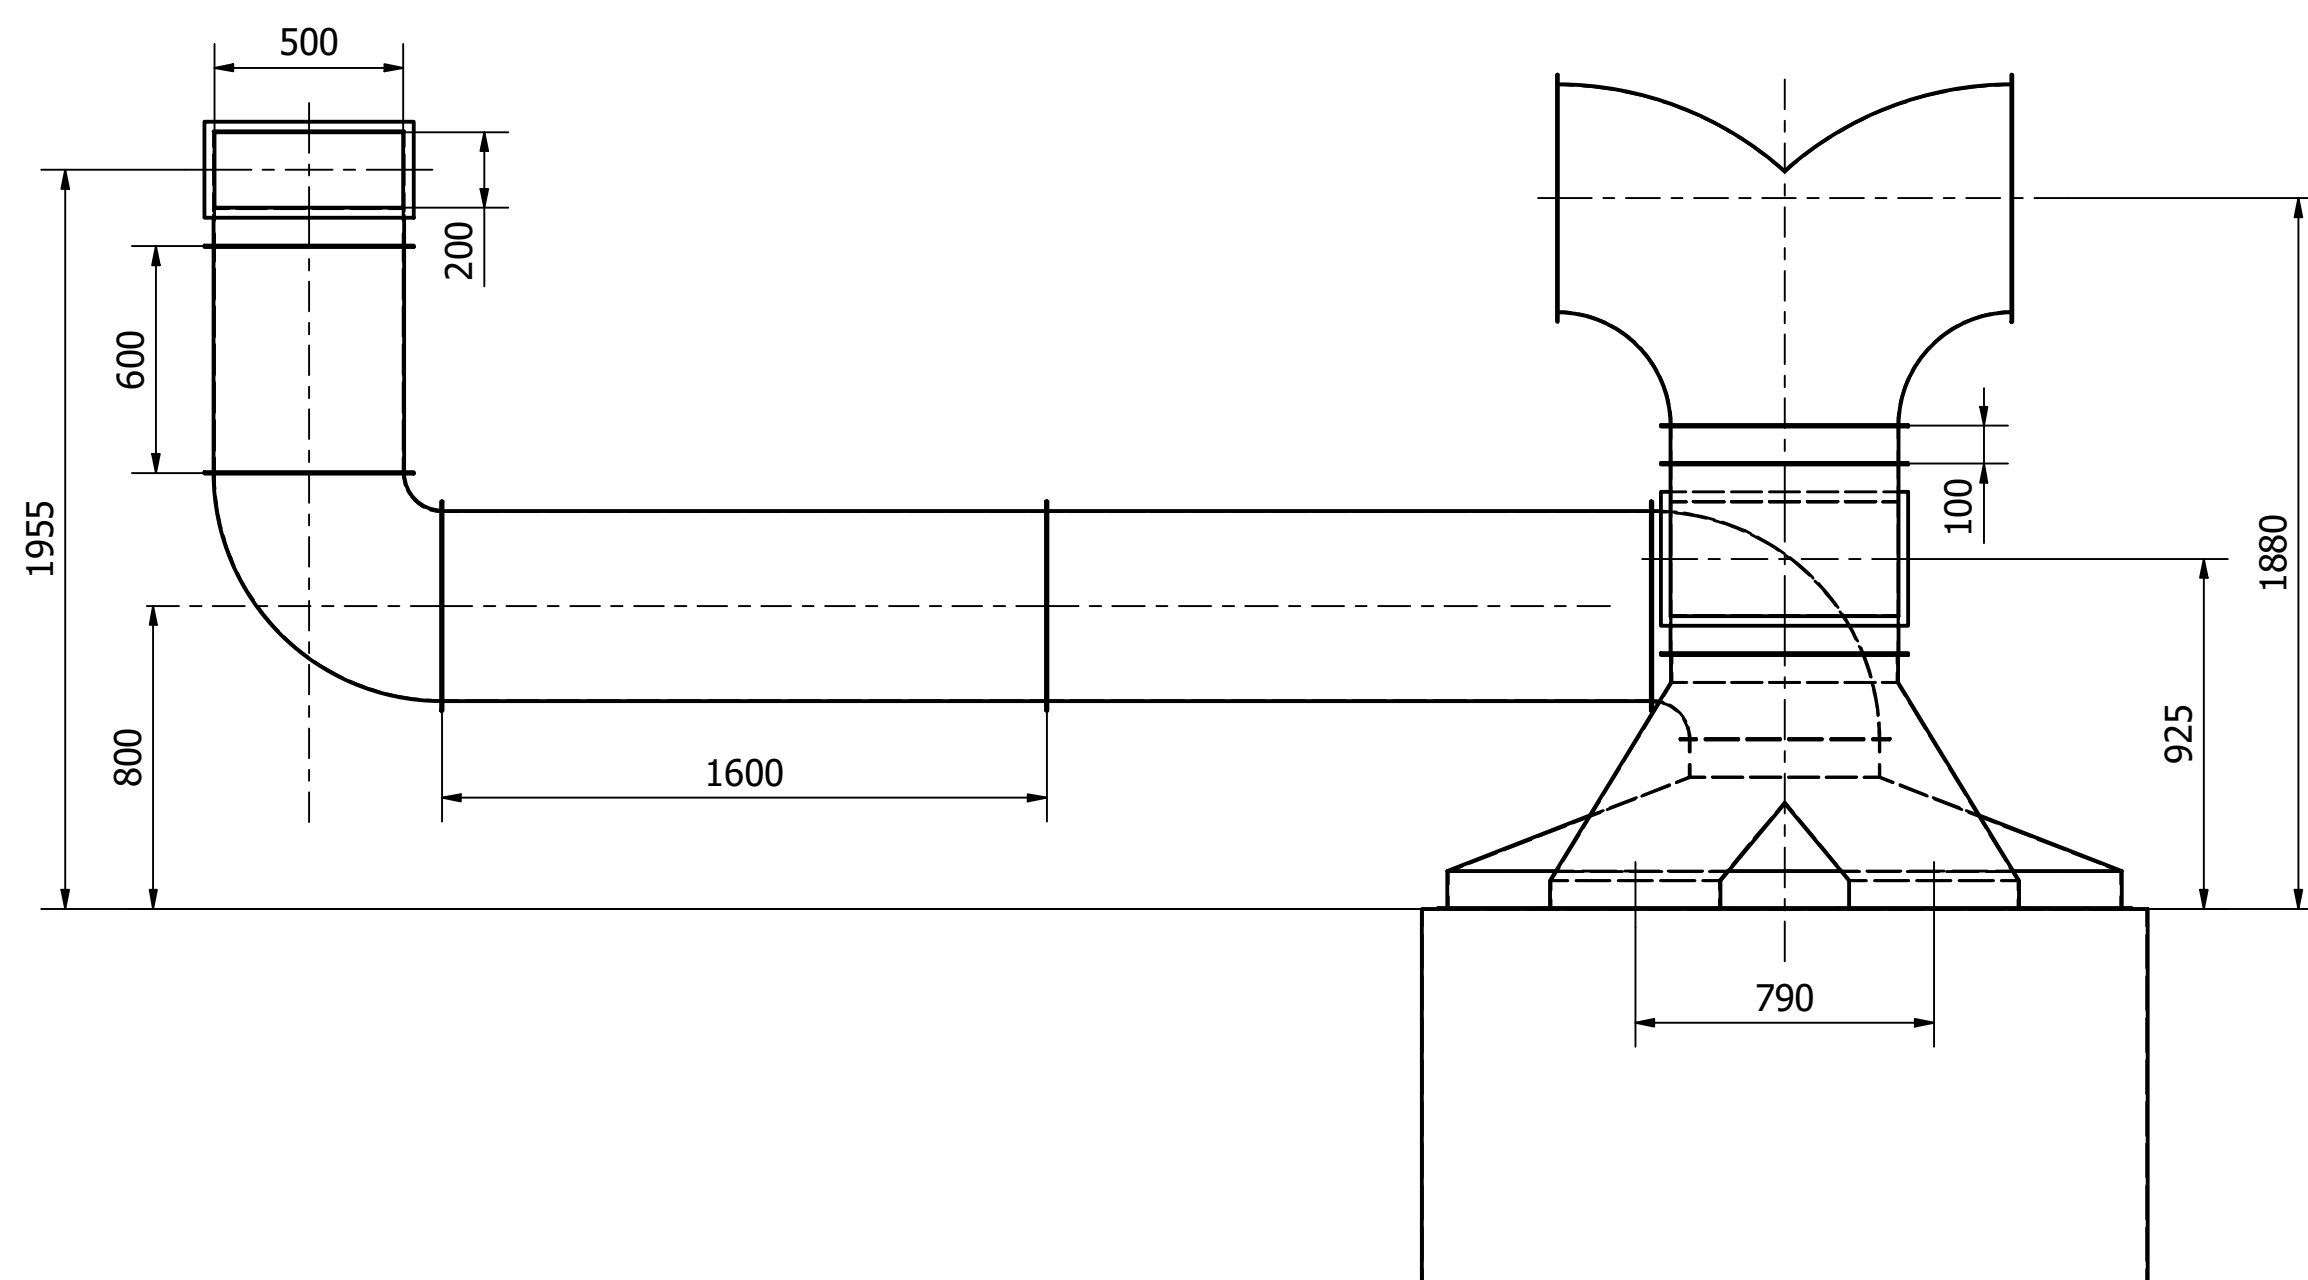

PLAN VIEW

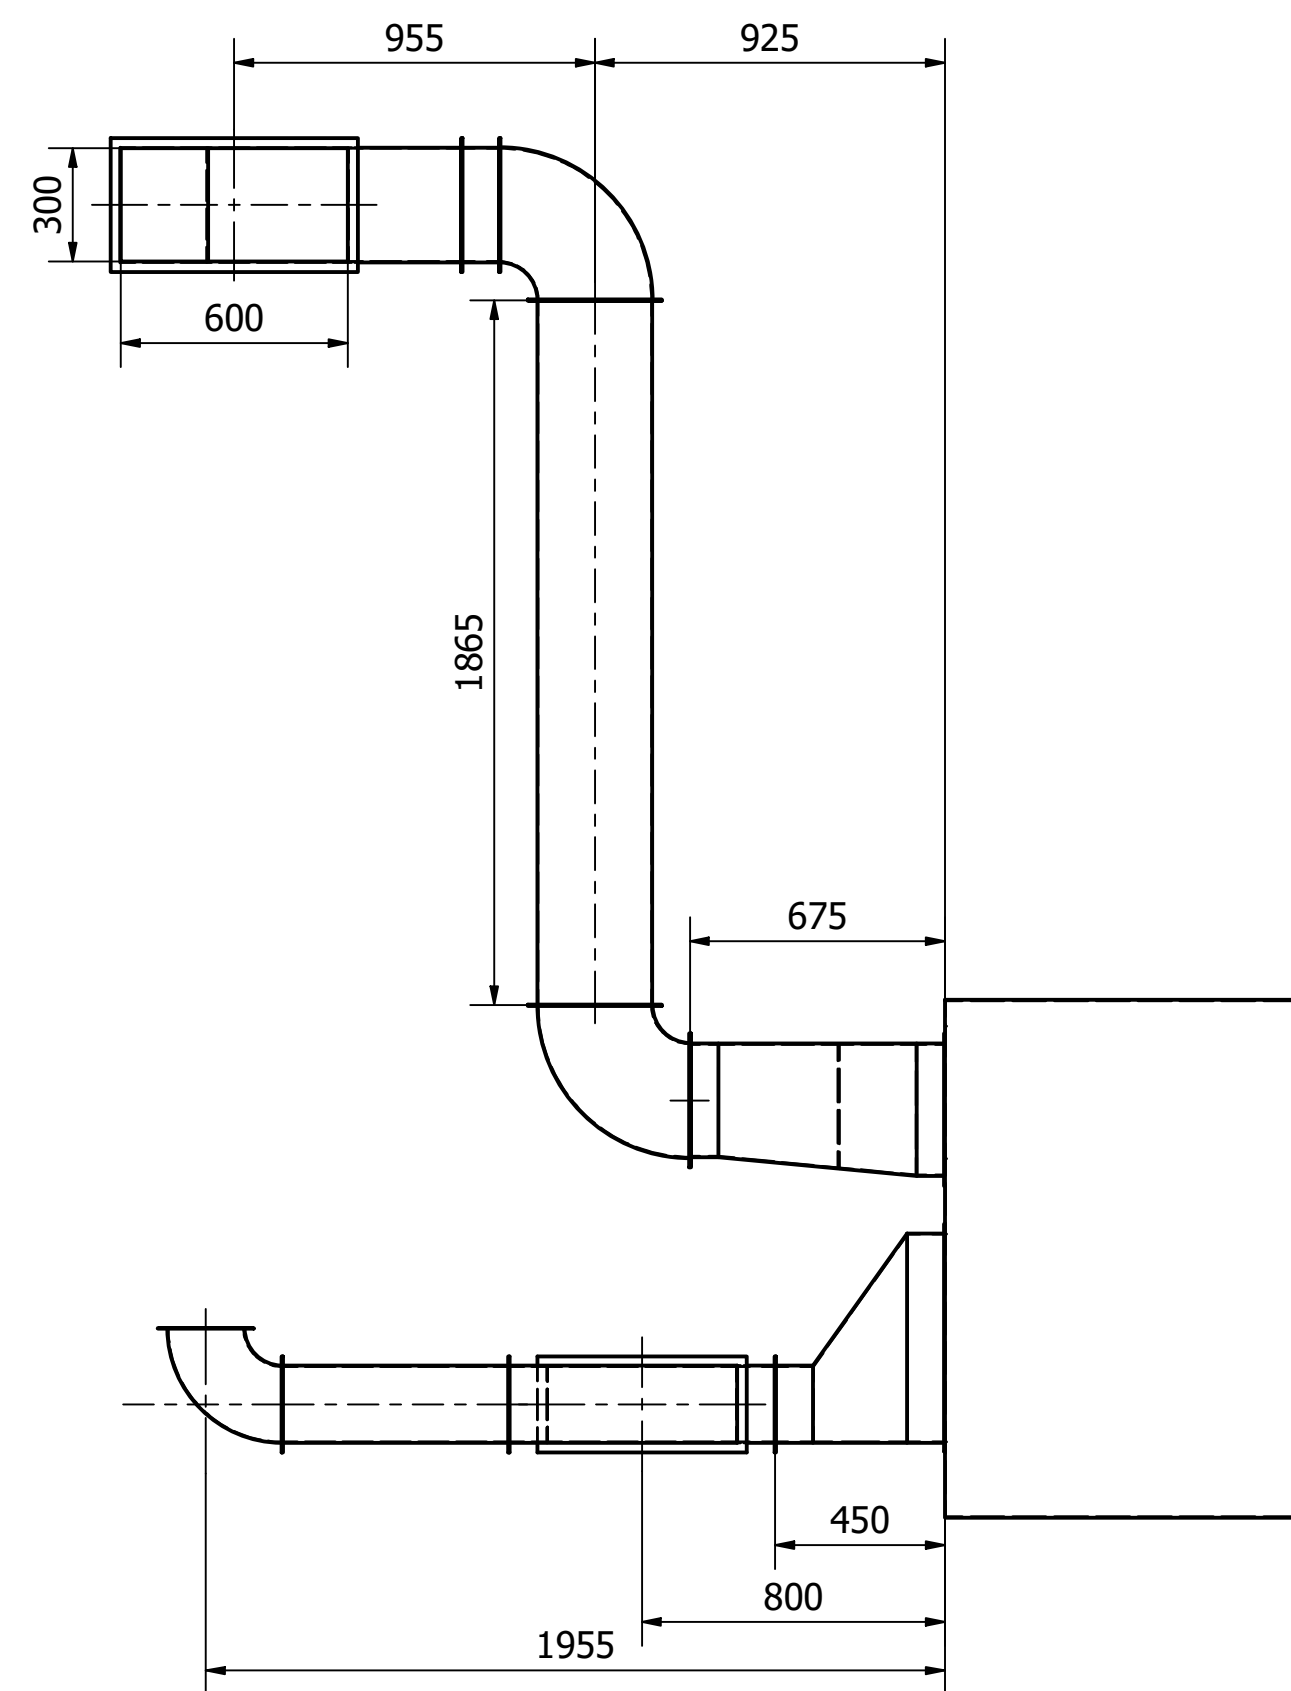


SIDE VIEW

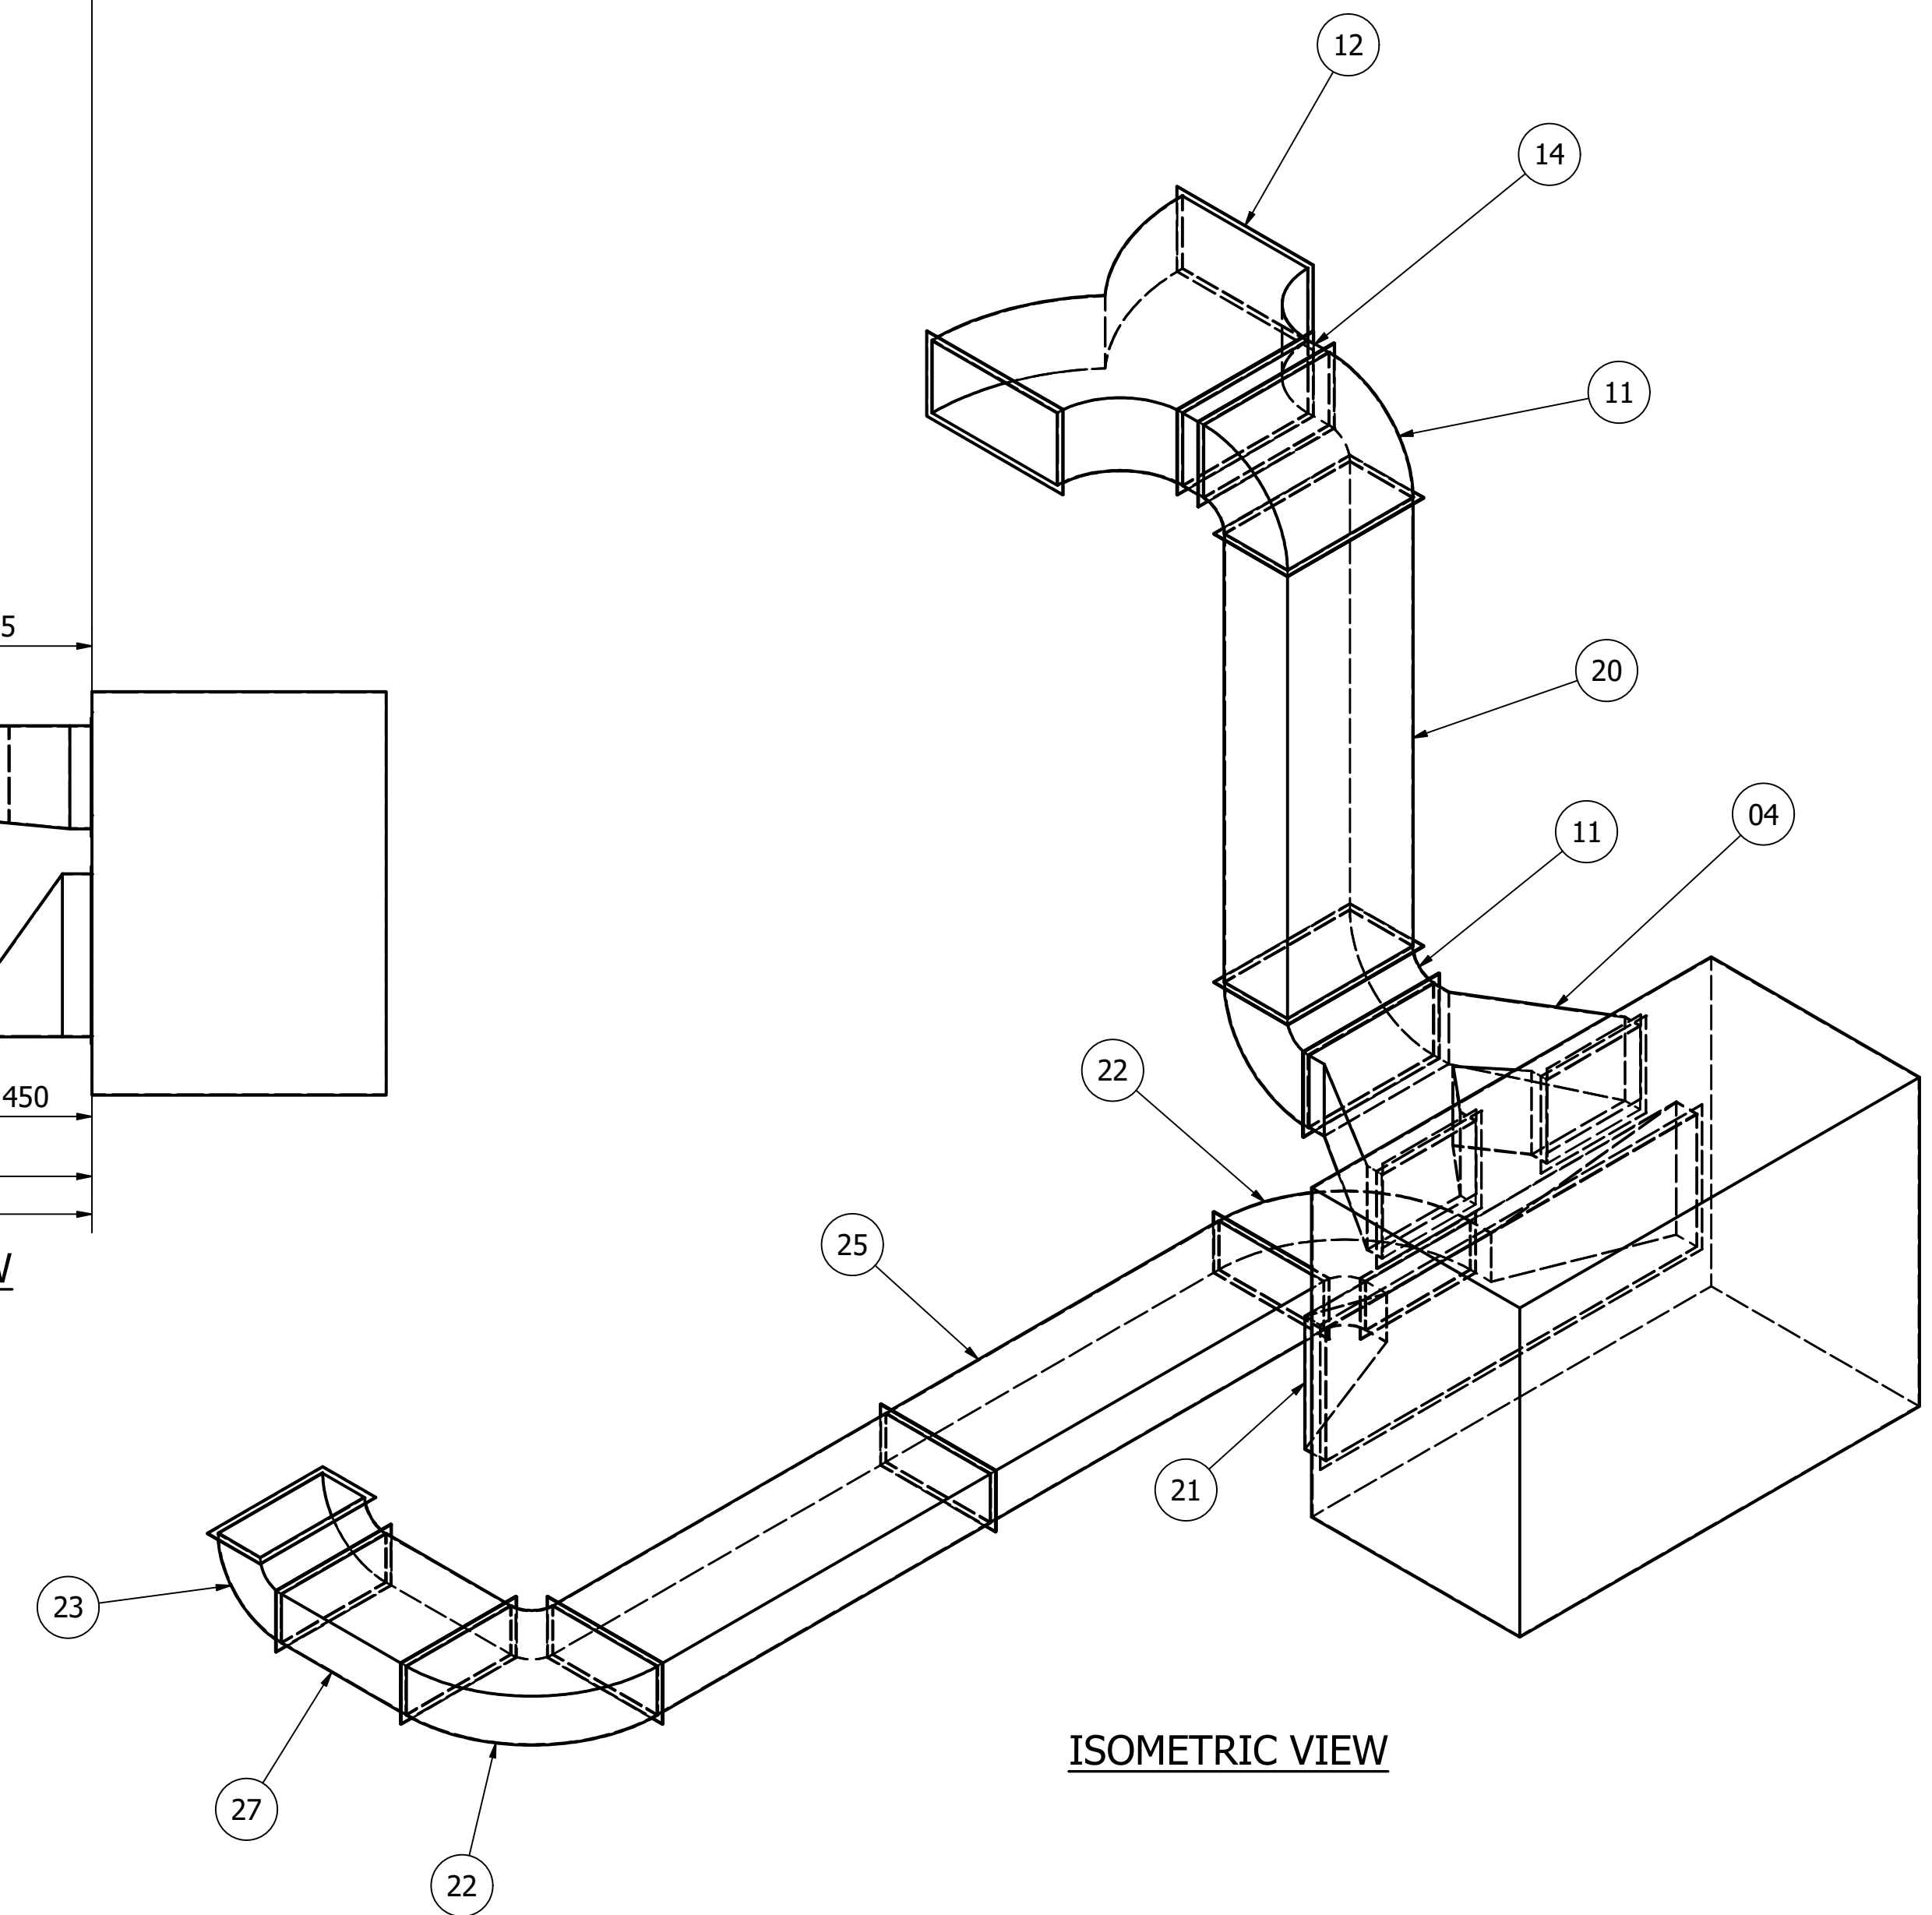

ISOMETRIC VIEW

27	1	AM-027	500 x 200 x 600 LG
23	1	AM-023	500 x 200 LATERAL ELBOW
22	2	AM-022	500 x 200 ELBOW
21	1	AM-021	(1780x 550) - (600x200) REDUCER
14	1	AM-014	600 x 300 x 100 LG
12	1	AM-012	600 x 300 TEE
11	2	AM-011	600 x 300 LATERAL ELBOW
04	1	AM-004	450 x 350 - 600 x 300 x 675 LG Y-PIECE
ITEM	QTY	PART NUMBER	DESCRIPTION
PARTS LIST			


CLIENT:	SOUTH AFRICAN NATIONAL SPACE AGENCY		
PROJECT NAME:	INSTALLATION OF DUCTING (AIR CONDITIONERS)		
PROJECT NUMBER:	SO/417/03/2019		
TITLE:	MANUFACTURING DRAWING		
REV 02	SCALE N.T.S	DRG No. AM-403-2019	SHT No. 3 of 7
<div>  <div> AIR MATHIBA MAINTENANCE CC AIR COMPRESSORS SALES, REPAIRS & RELATED SERVICES CK No.2010/063160/23 VAT Reg No. 4110264845 8 Moller Street Unit B3 Industrial East Germinston Tel:011 825 7572 Fax:086 546 0813 Cell:071 779 1399/067 069 5255 email:airmathibacompressor@gmail.com </div> </div>			

ISSUED FOR MANUFACTURE


Signed By

Date/...../2019


CHECKED BY	K.M
APPROVED BY	D.M
DRAWN BY	T.P

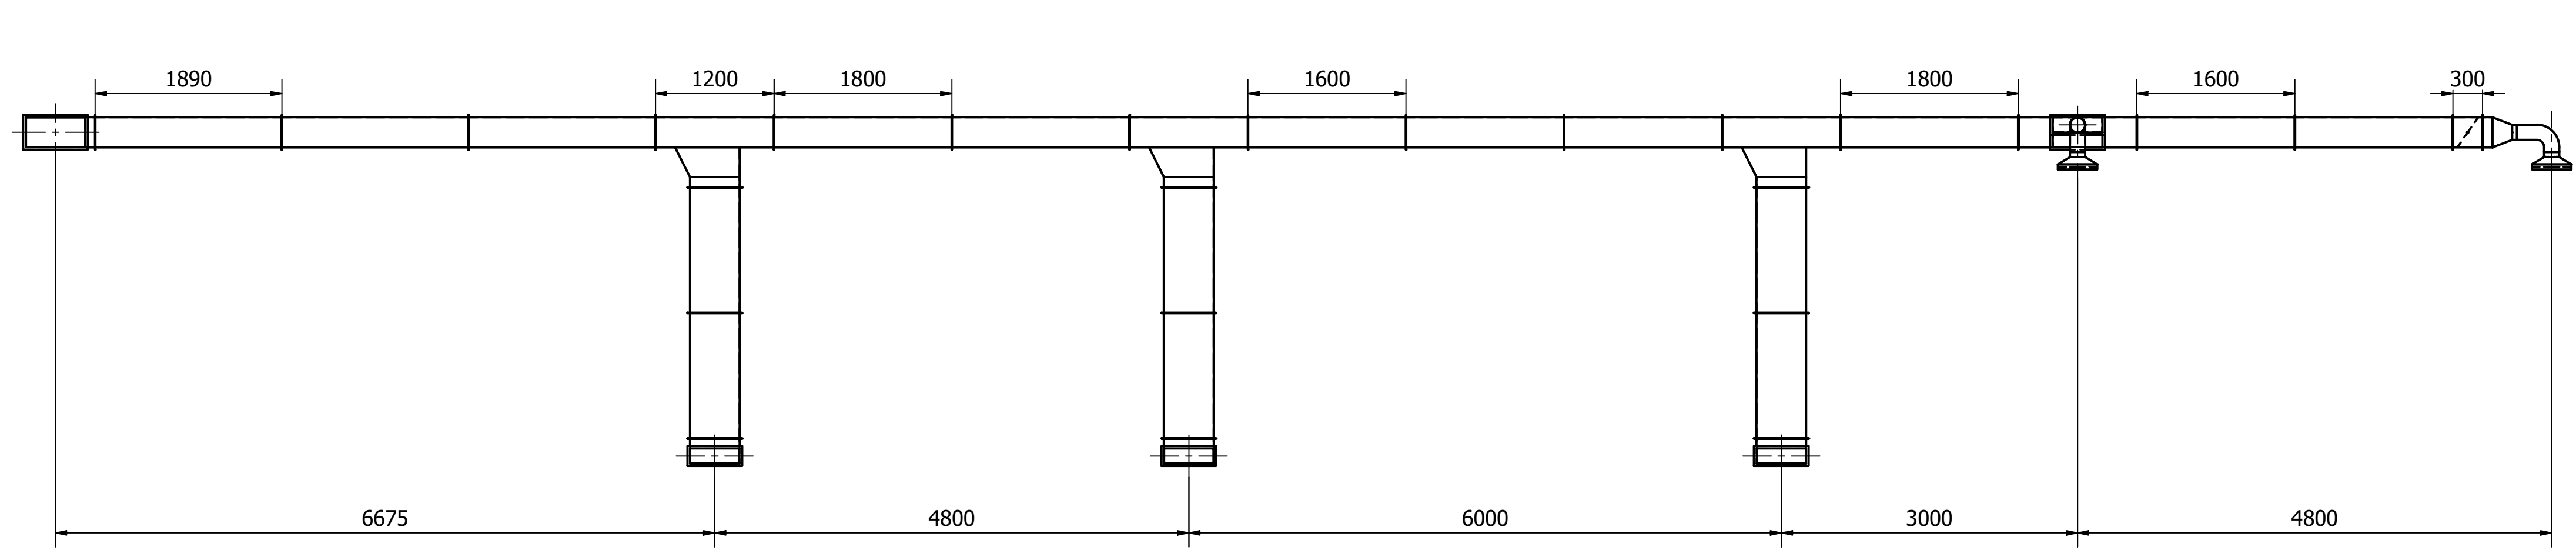


FRONT VIEW

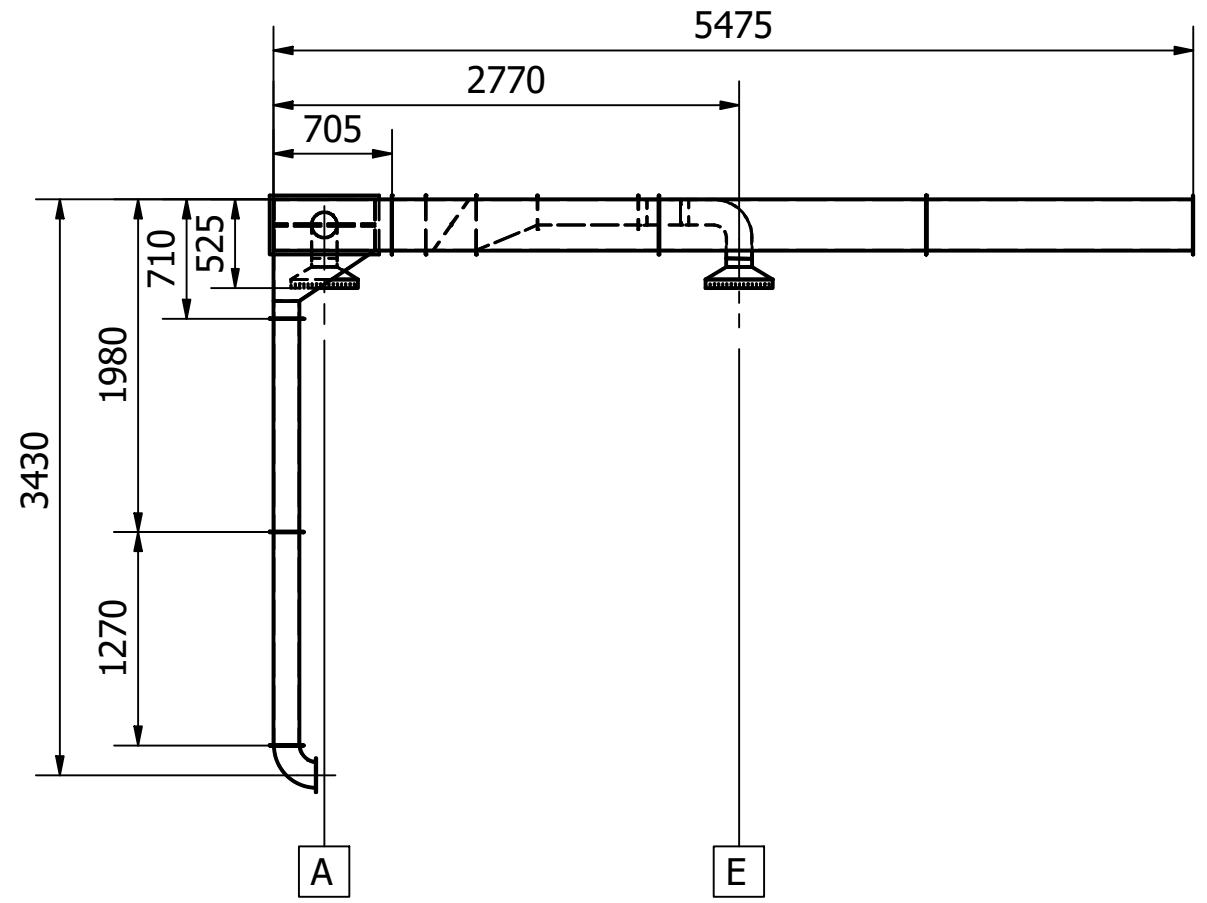

SIDE VIEW

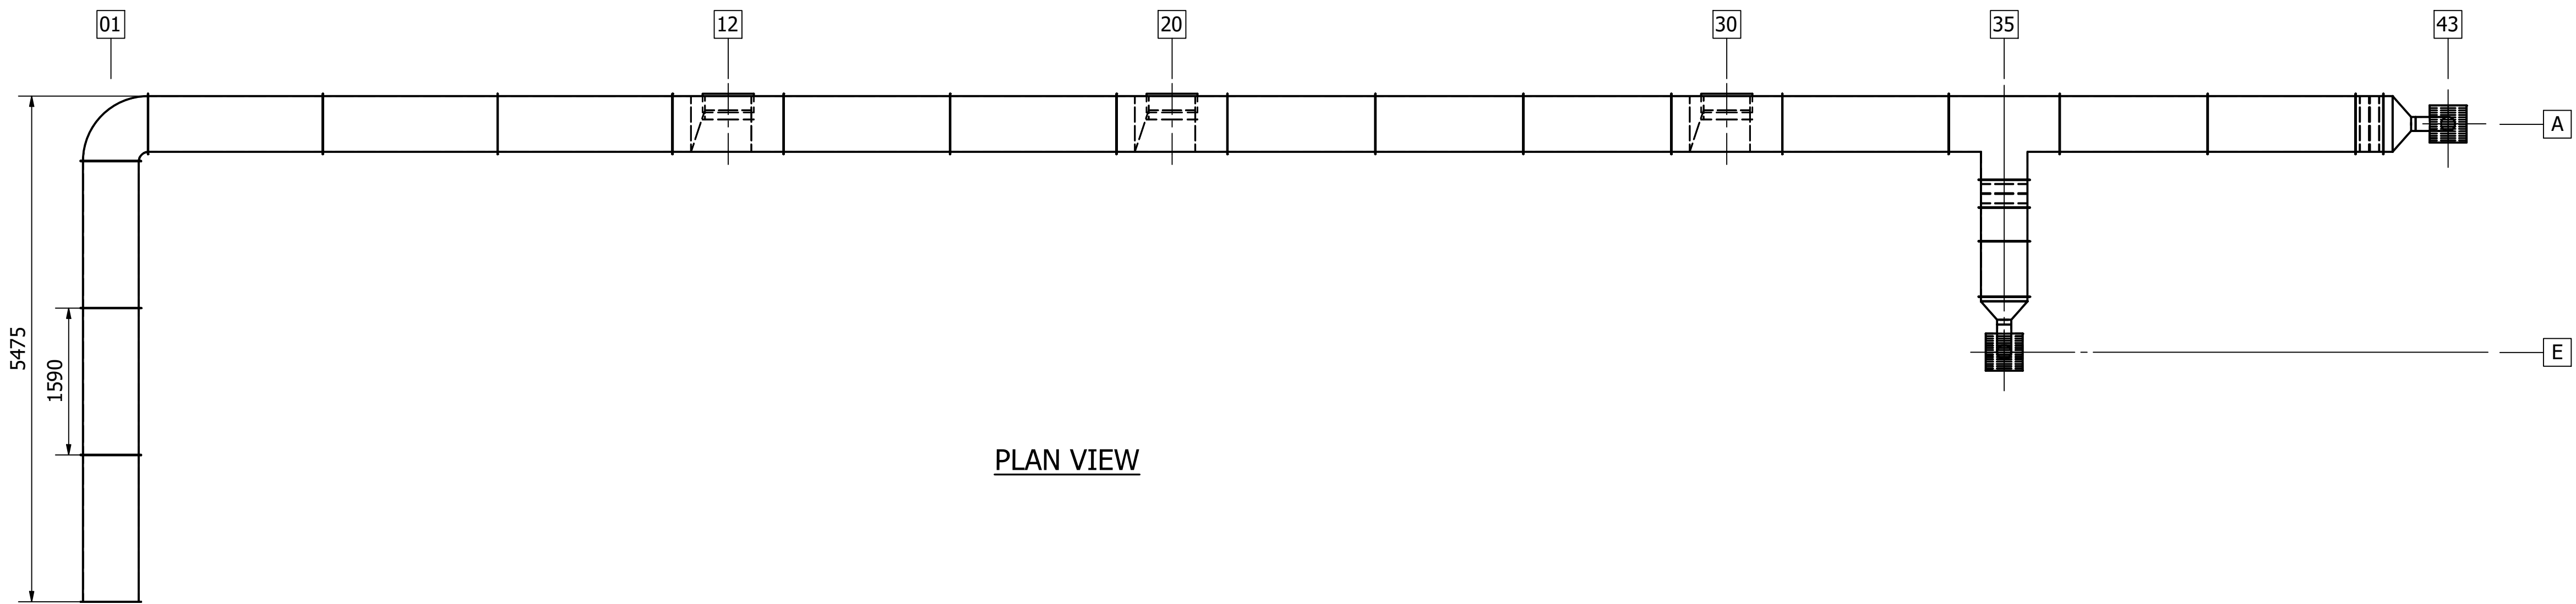


PLAN VIEW

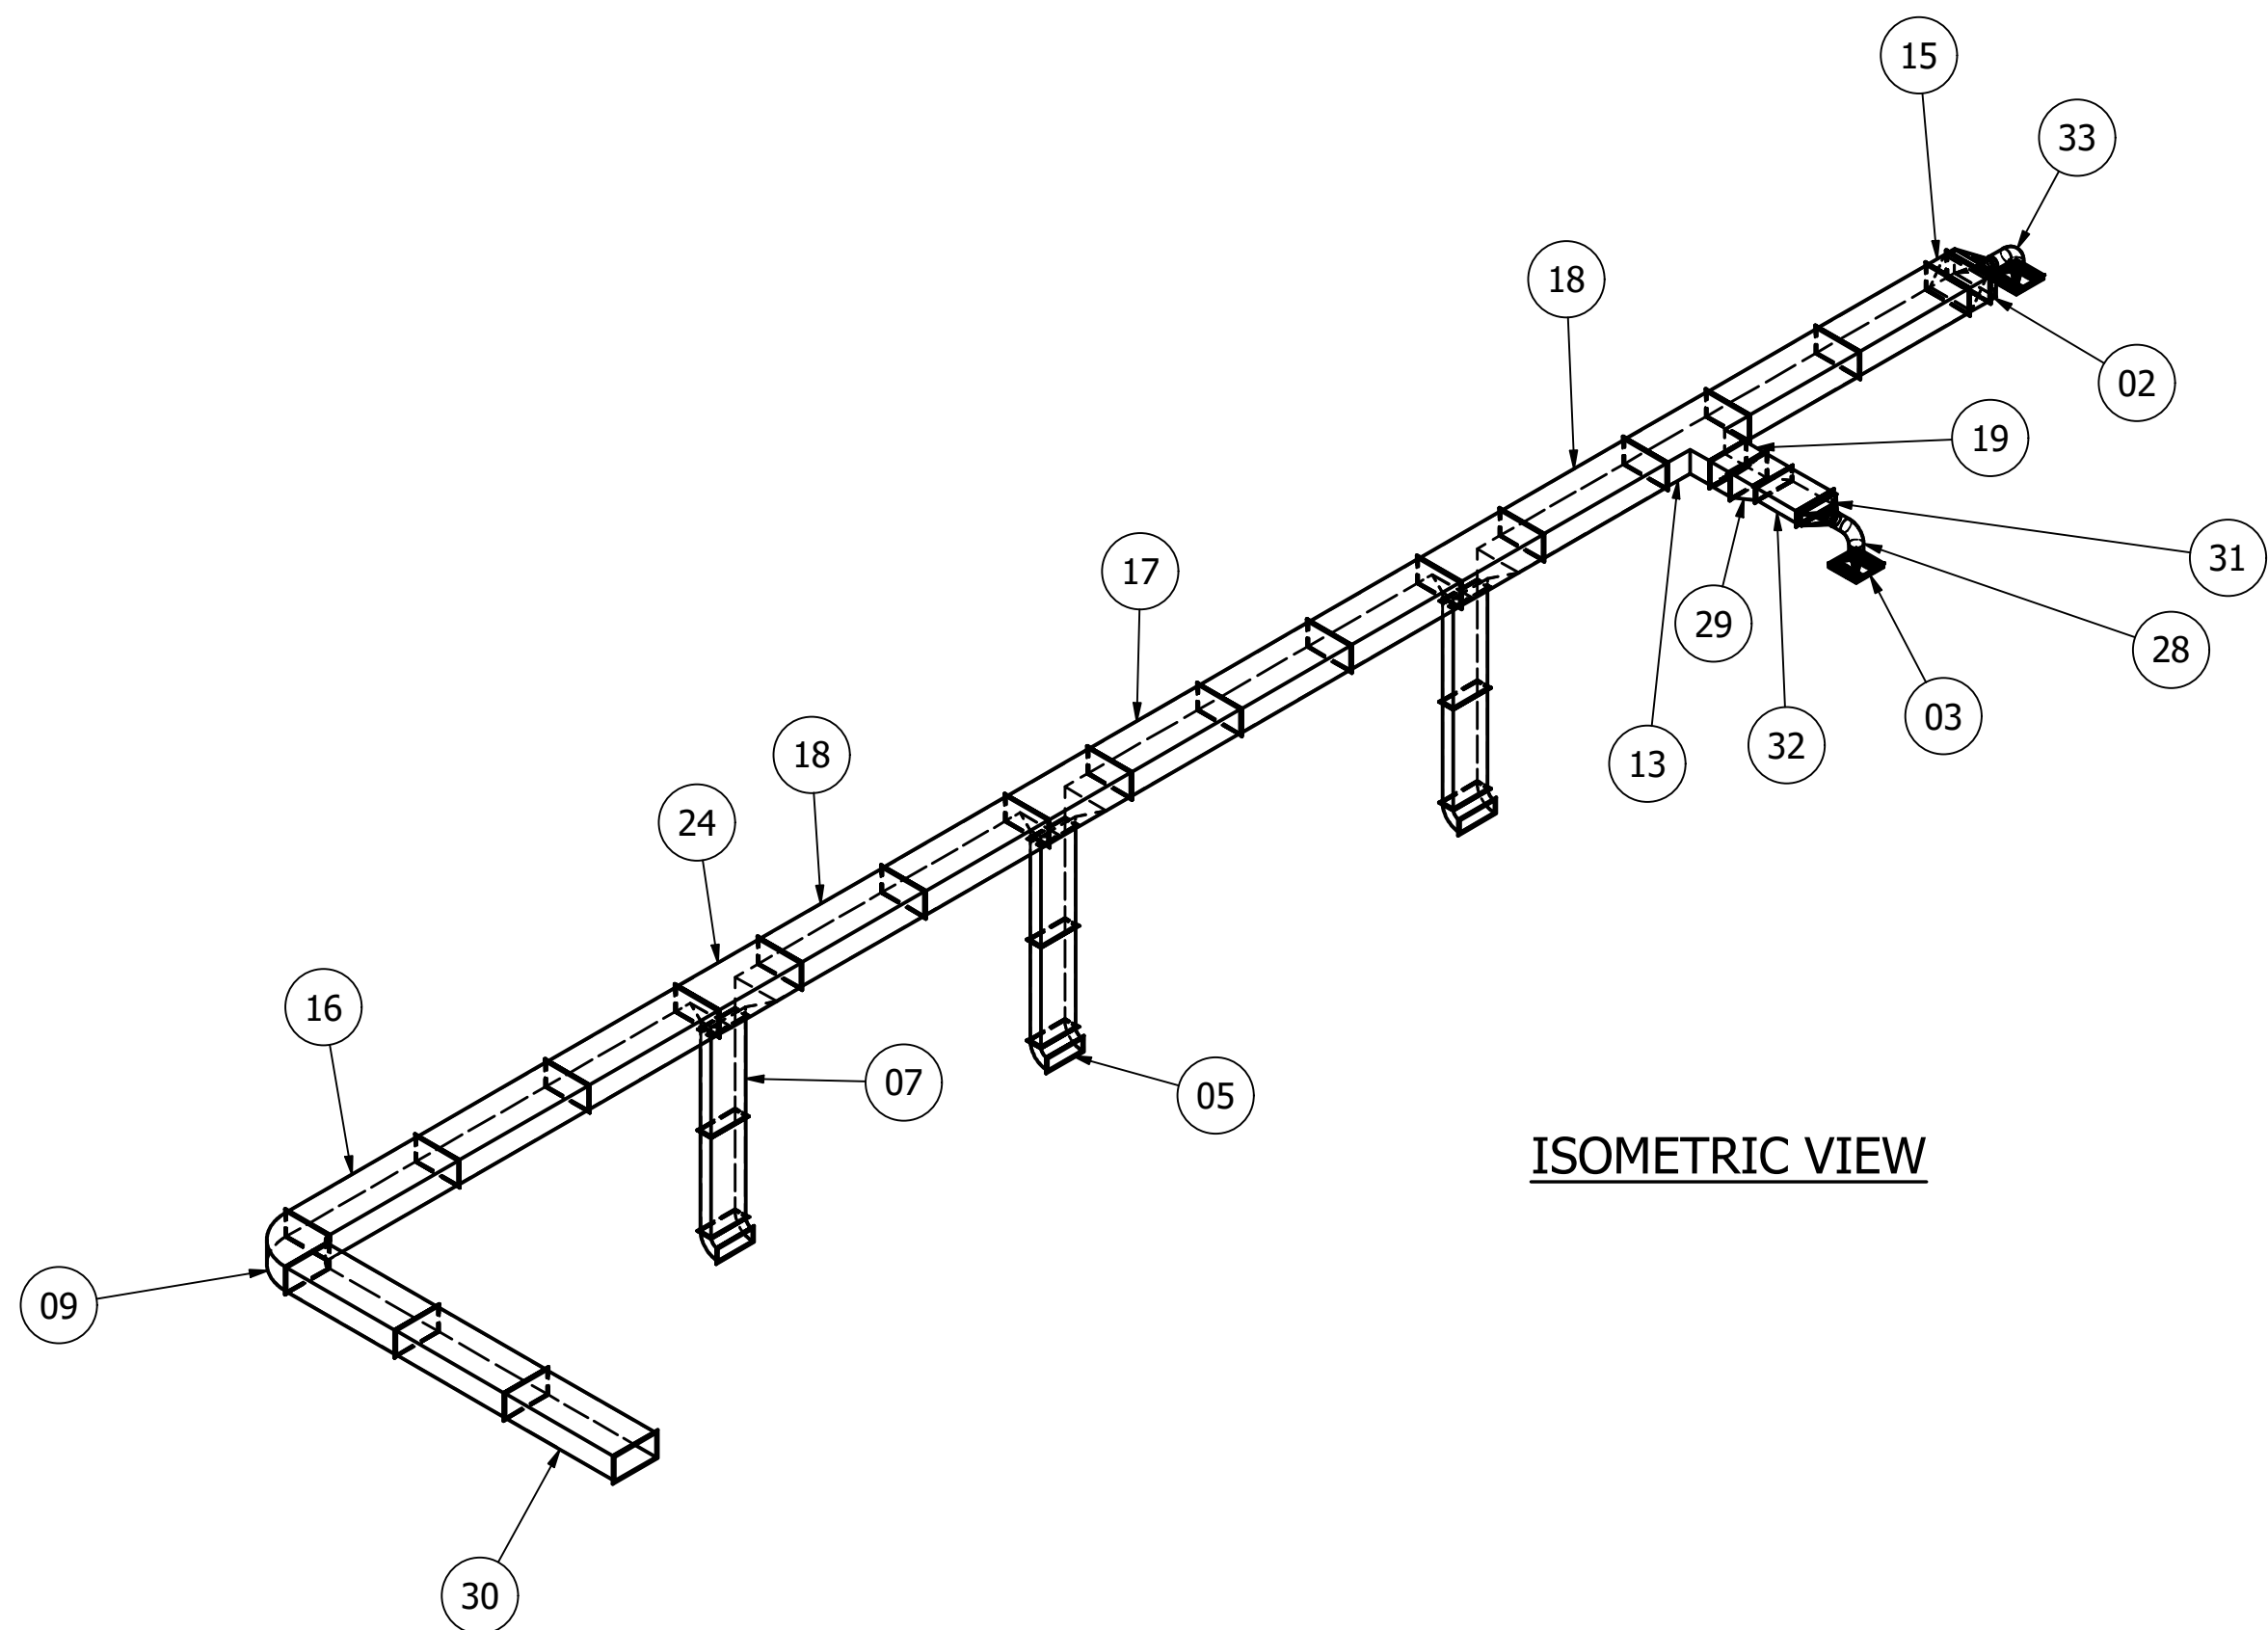

ISOMETRIC VIEW

33	1	AM-033	300 x 275 FLEXIBLE DUCTING
32	1	AM-032	500 x 150 x 600 LG
31	1	AM-031	500 x 150 SQ TO ROUND
29	3	AM-029	(500 x 300)-(500 x 150) REDUCER
28	5	AM-028	300 x 150 FLEXIBLE DUCTING
24	3	AM-024	600 x 200 x 150 TEE,DOWN
19	1	AM-019	500 x 300 x 300 LG ISOLATOR
18	7	AM-018	600 x 300 x 1800 LG
17	5	AM-017	600 x 300 x1600 LG
16	4	AM-016	600 x 300 x1890 LG
15	2	AM-015	600 x 300 x 200 LG ISOLATOR
13	3	AM-013	600 x 300 TEE
09	2	AM-009	600 x 300 ELBOW
07	6	AM007	500 x 150 x 1270 LG
05	3	AM-005	500 x 150 LATERAL ELBOW
03	7	AM-003	400 x 400 DIFFUSER
02	2	AM-002	600 x 300 SQ TO ROUND
ITEM	QTY	PART NUMBER	DESCRIPTION
PARTS LIST			


CLIENT:	SOUTH AFRICAN NATIONAL SPACE AGENCY		
PROJECT NAME:	INSTALLATION OF DUCTING (AIR CONDITIONERS)		
PROJECT NUMBER:	SO/417/03/2019		
TITLE:	MANUFACTURING DRAWING		
REV 02	SCALE N.T.S	DRG No. AM-404-2019	SHT No. 4 of 7
<div><div></div><div><div>AIR MATHIBA MAINTENANCE CC</div><div>AIR COMPRESSORS SALES,REPAIRS & RELATED SERVICES</div><div>CK No.2010/063160/23</div><div>VAT Reg No. 4110264845</div></div><div><div>8 Moller Street</div><div>Unit B3</div><div>Industrial East</div><div>Germiston</div></div><div><div>Tel:011 825 7572</div><div>Fax:086 546 0813</div><div>Cell:071 779 1399/067 069 5255</div><div>email:airmathibacompressor@gmail.com</div></div></div>			

ISSUED FOR MANUFACTURE

Signed By


Date/...../2019

CHECKED BY	K.M
APPROVED BY	D.M
DRAWN BY	T.P

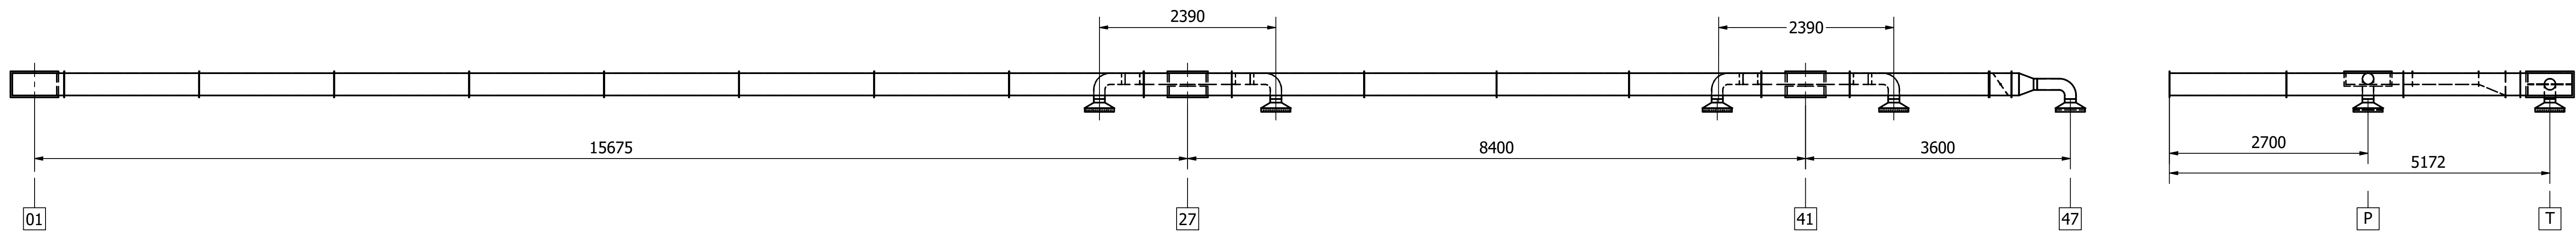


FRONT VIEW

SIDE VIEW

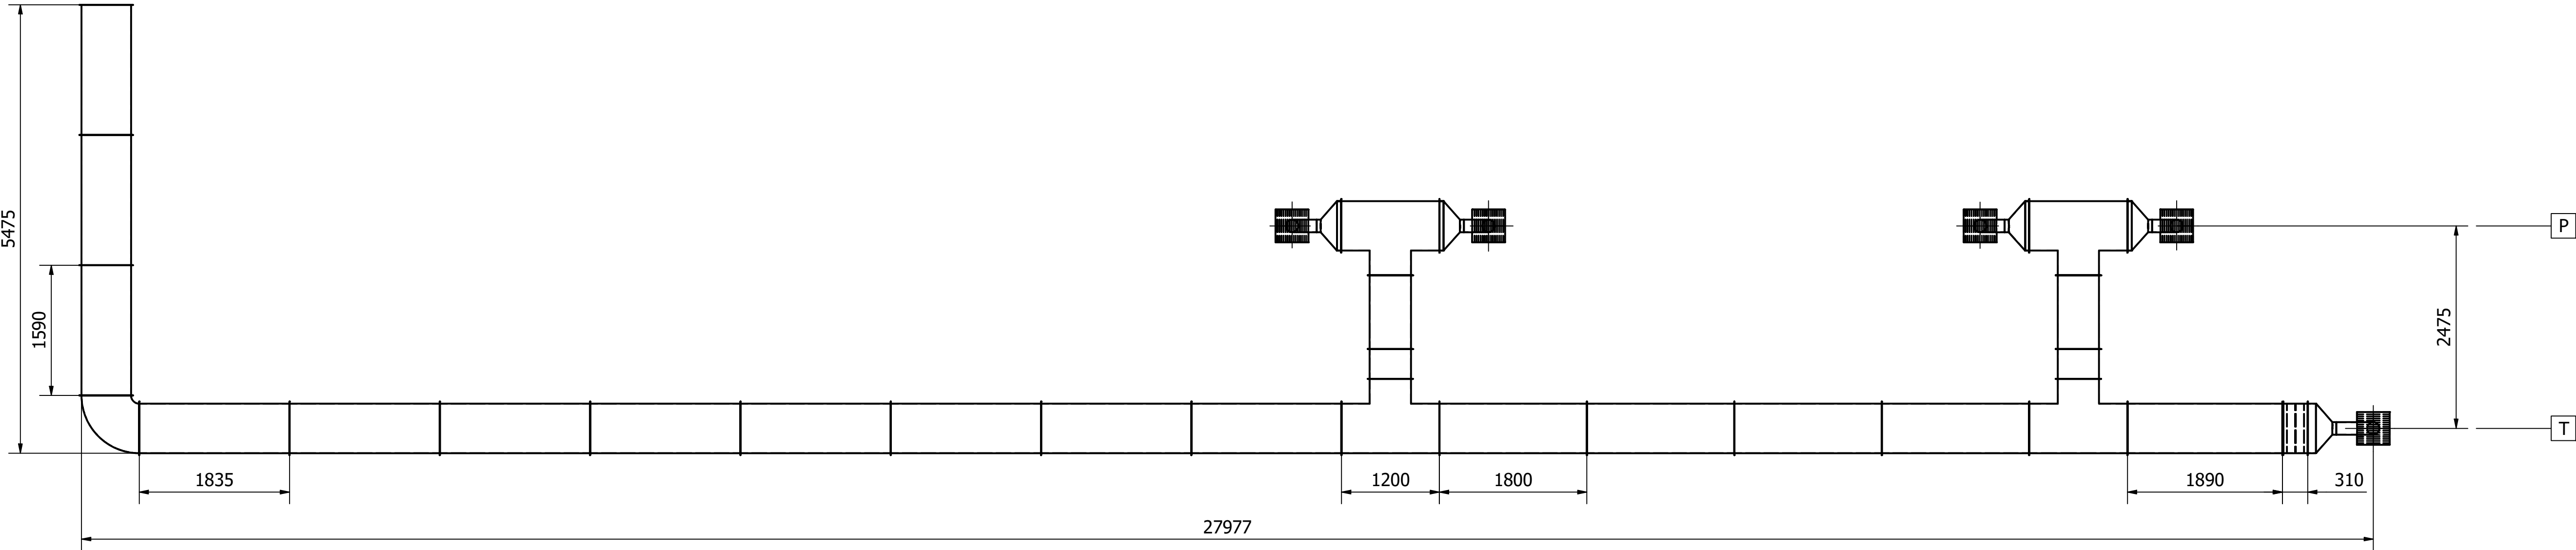

PLAN VIEW

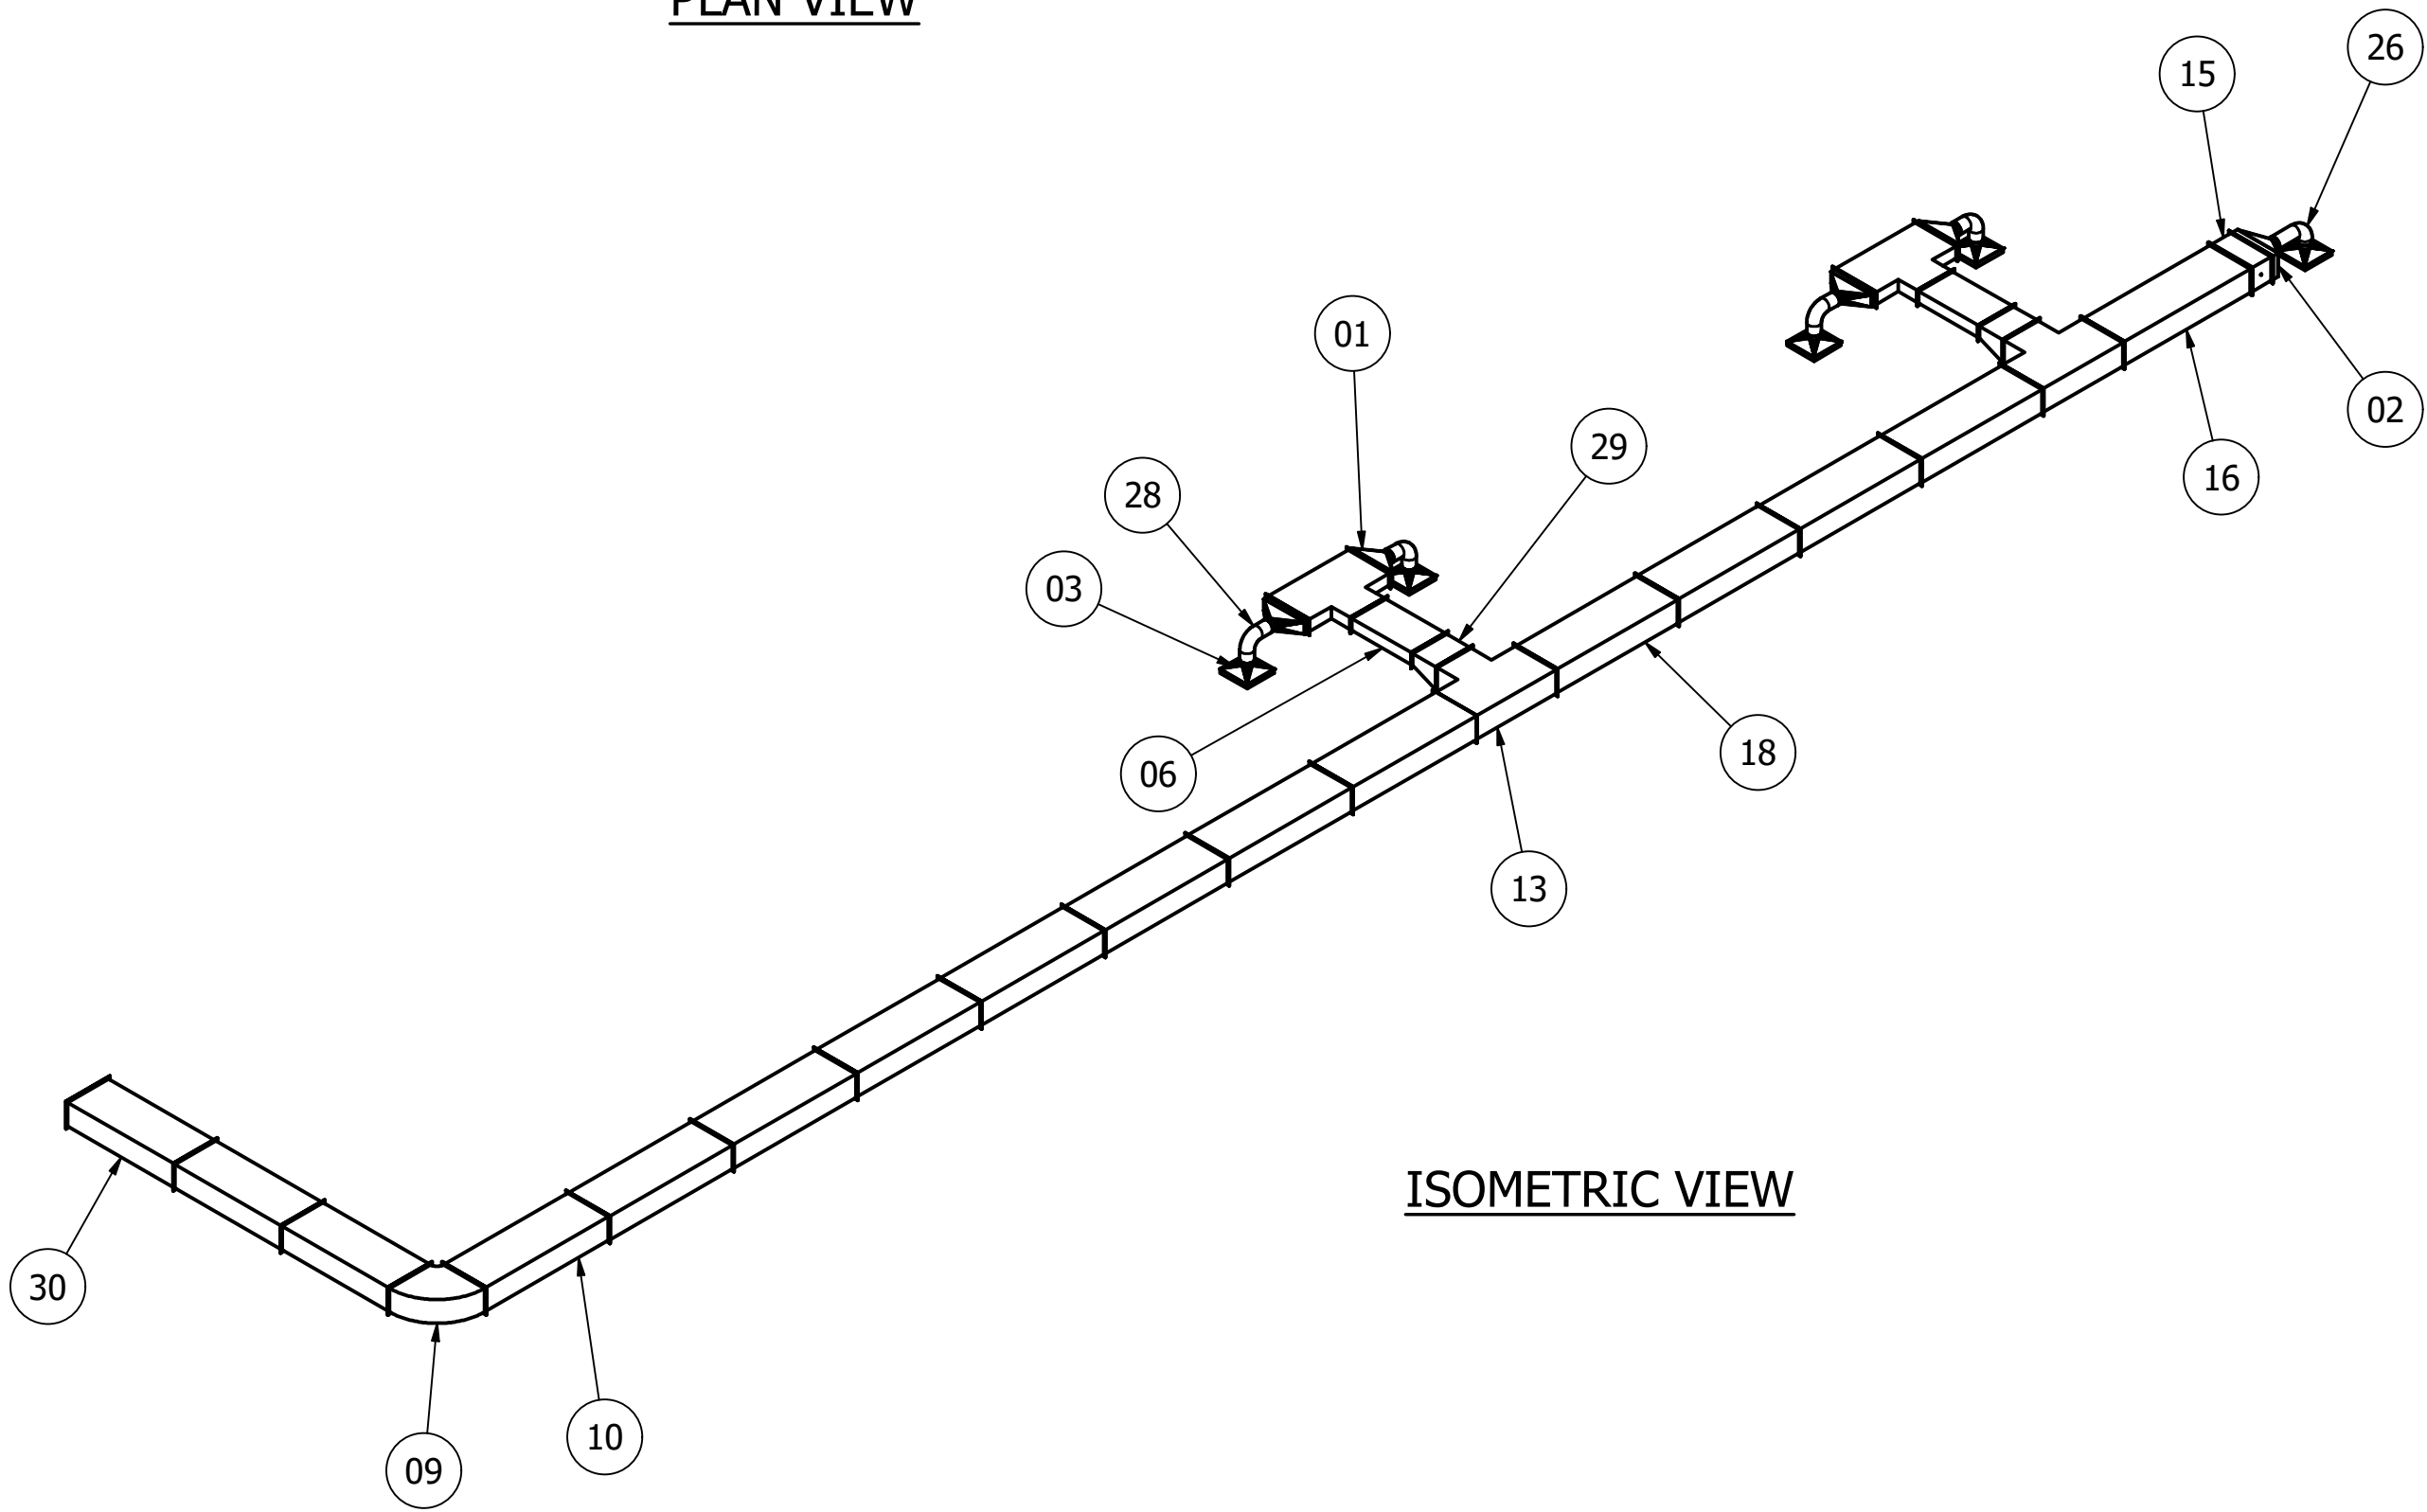

ISOMETRIC VIEW

30	6	AM-030	600 x 300 x1590 LG
28	5	AM-028	300 x 150 FLEXIBLE DUCTING
26	1	AM-026	450 x 150 FLEXIBLE DUCTING
18	7	AM-018	600 x 300 x 1800 LG
16	4	AM-016	600 x 300 x1890 LG
15	2	AM-015	600 x 300 x 200 LG ISOLATOR
13	3	AM-013	600 x 300 TEE
10	8	AM-010	600 x 300 x1835 LG
09	2	AM-009	600 x 300 ELBOW
06	2	AM-006	500 x 150 x 900 LG
05	3	AM-005	500 x 150 LATERAL ELBOW
04	1	AM-004	450 x 350 - 600 x 300 x 675 LG Y-PIECE
03	7	AM-003	400 x 400 DIFFUSER
02	2	AM-002	600 x 300 SQ TO ROUND
01	4	AM-001	600 x 150 SQ TO ROUND
ITEM	QTY	PART NUMBER	DESCRIPTION
PARTS LIST			

CLIENT:

SOUTH AFRICAN NATIONAL SPACE AGENCY

PROJECT NAME:

INSTALLATION OF DUCTING (AIR CONDITIONERS)

PROJECT NUMBER:

SO/417/03/2019

TITLE:

MANUFACTURING DRAWING

REV

02

SCALE


N.T.S

DRG No.

AM-405-2019

SHT No.

5 of 7



AIR MATHIBA MAINTENANCE CC

AIR COMPRESSORS SALES,REPAIRS & RELATED SERVICES

CK No.2010/063160/23

VAT Reg No. 4110264845

8 Moller Street

Unit B3

Industrial East

Germiston

Tel:011 825 7572

Fax:086 546 0813

Cell:071 779 1399/067 069 5255


email:airmathibacompressor@gmail.com

ISSUED FOR MANUFACTURE




Signed By

Date/...../2019



CHECKED BY	K.M
APPROVED BY	D.M
DRAWN BY	T.P

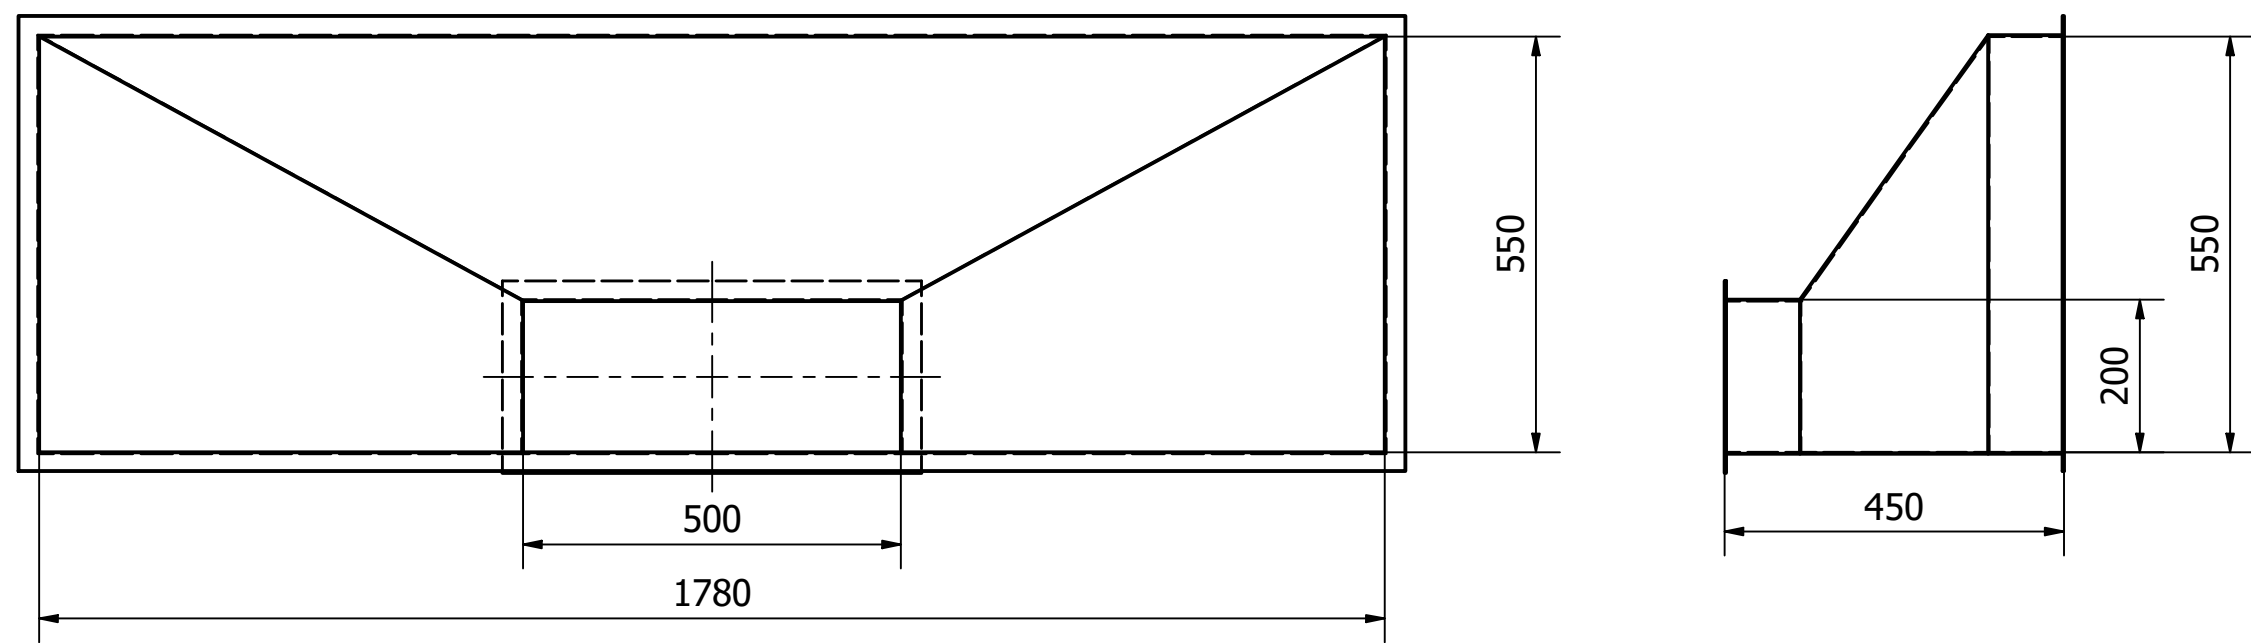


PART No. AM-021

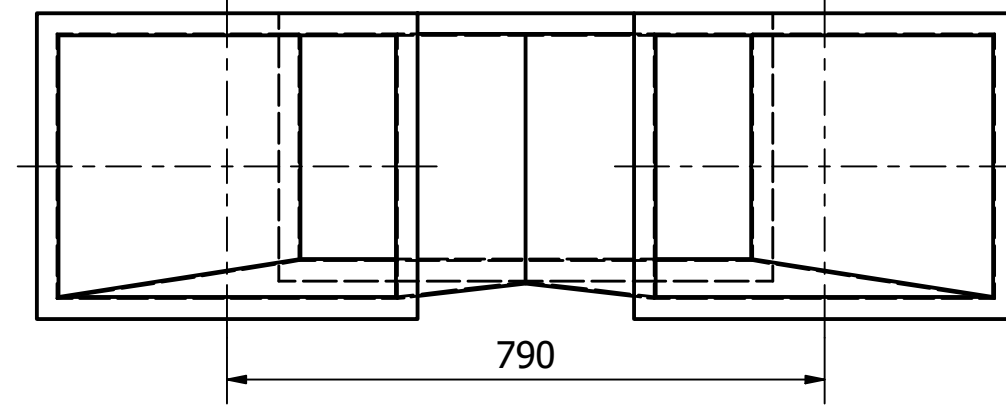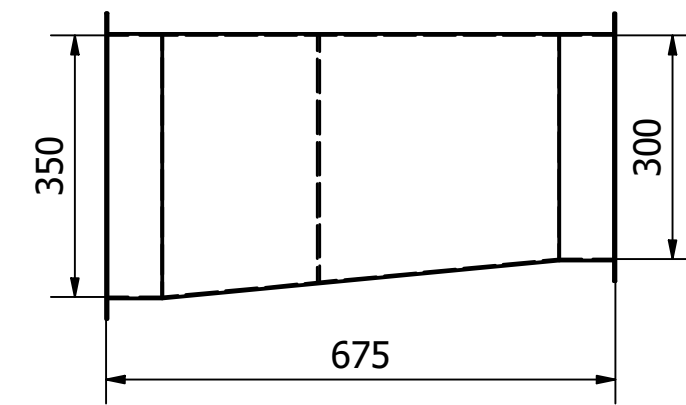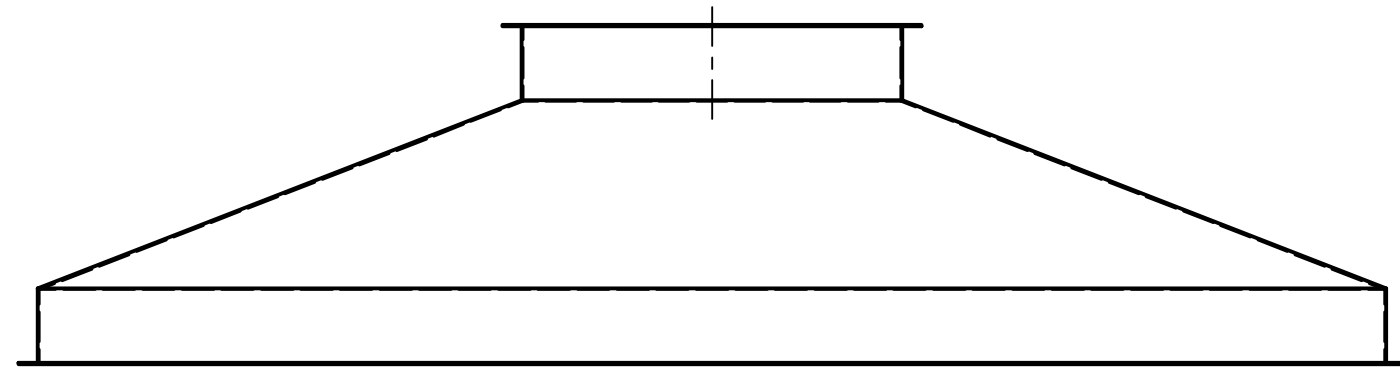


PART No. AM-004

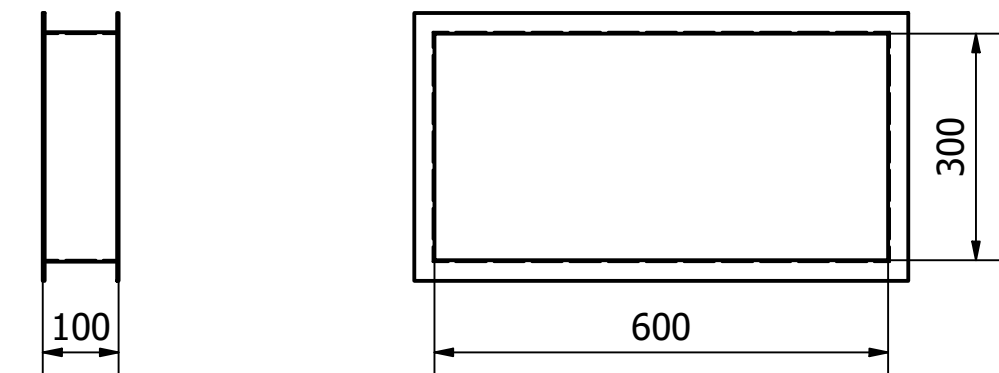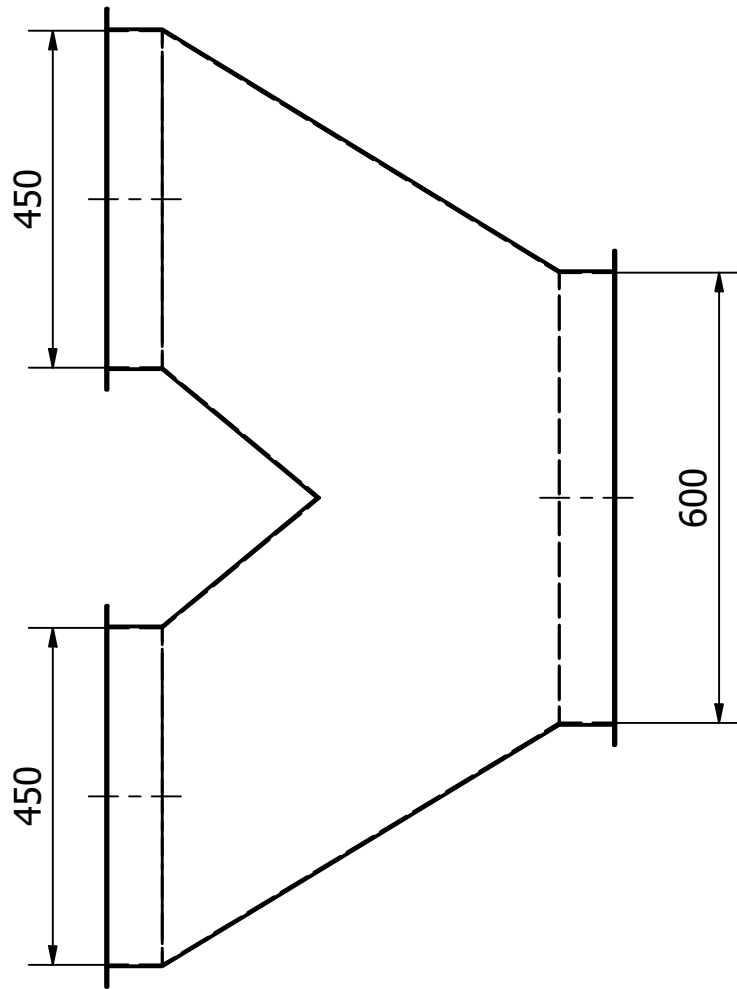


PART No. AM-014

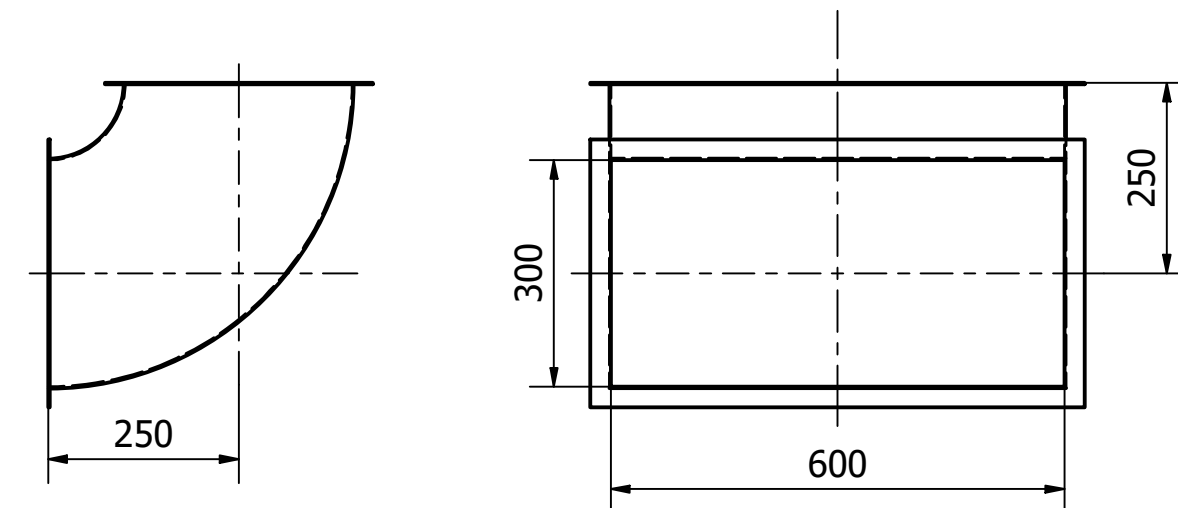


PART No. AM-011

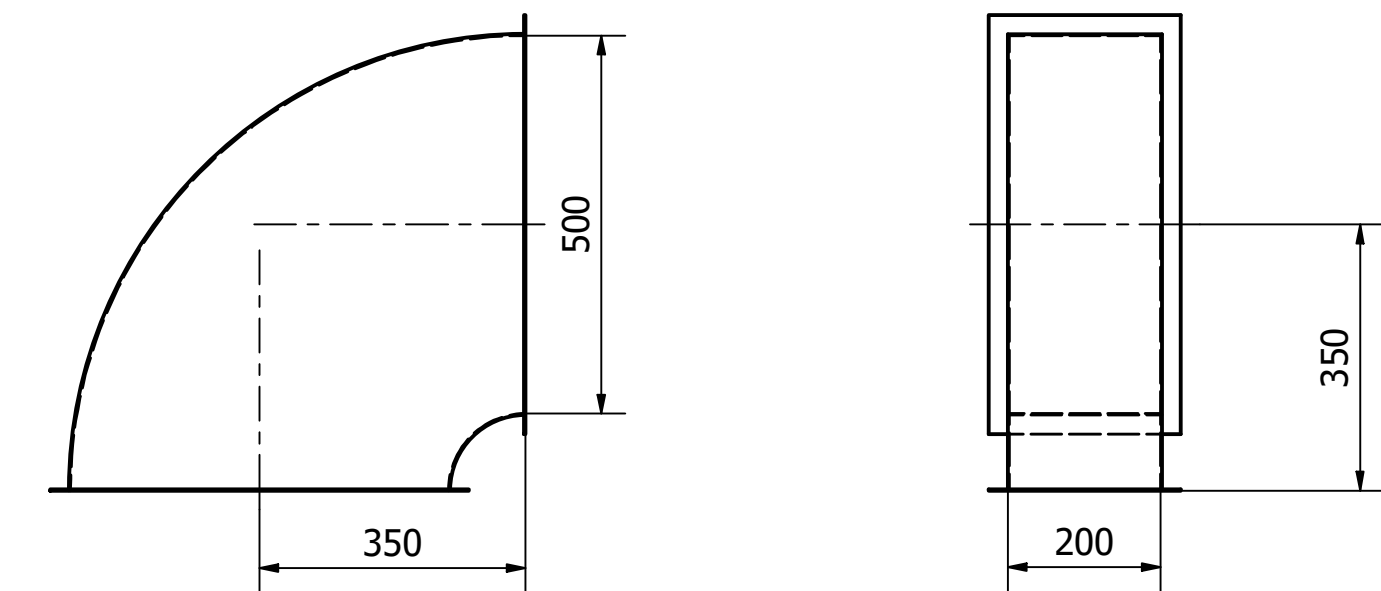


PART No. AM-022

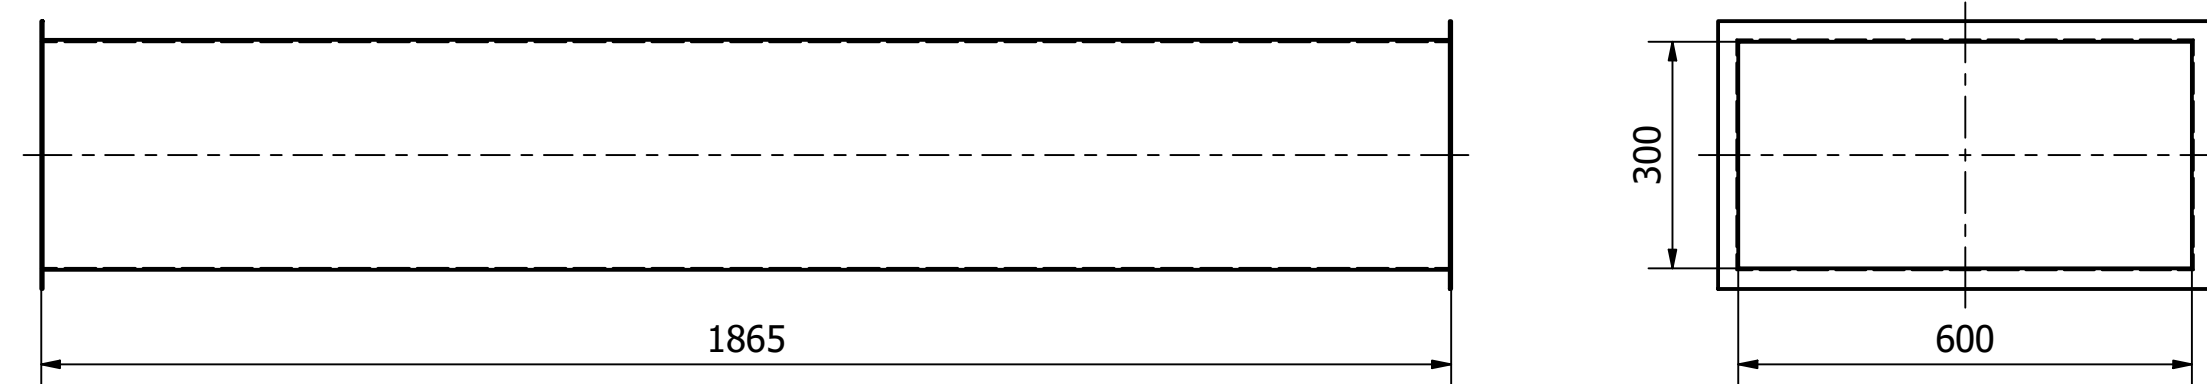


PART No. AM-020

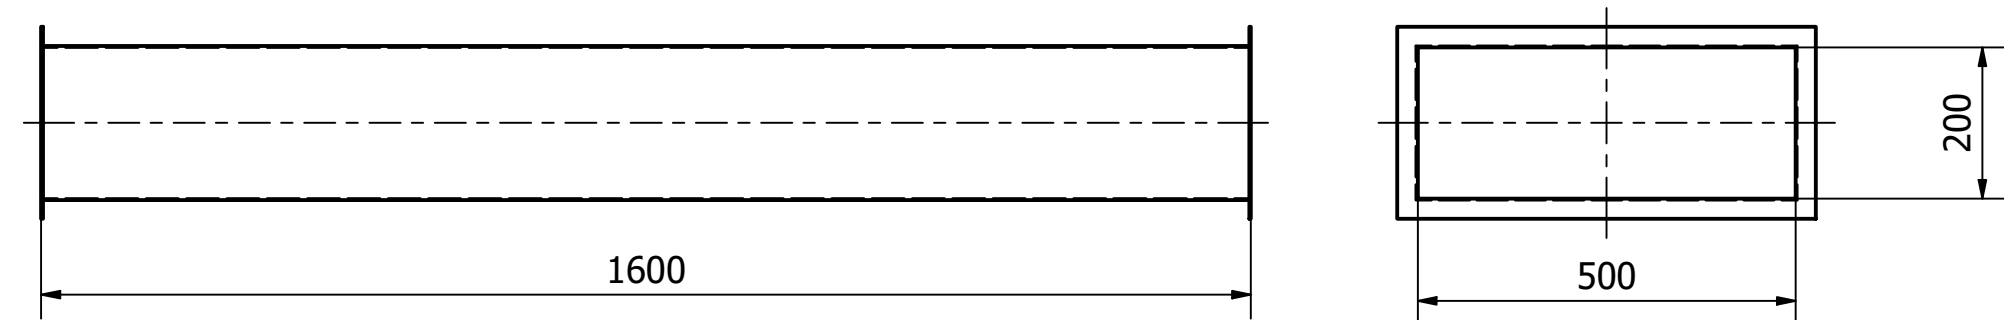


PART No. AM-025

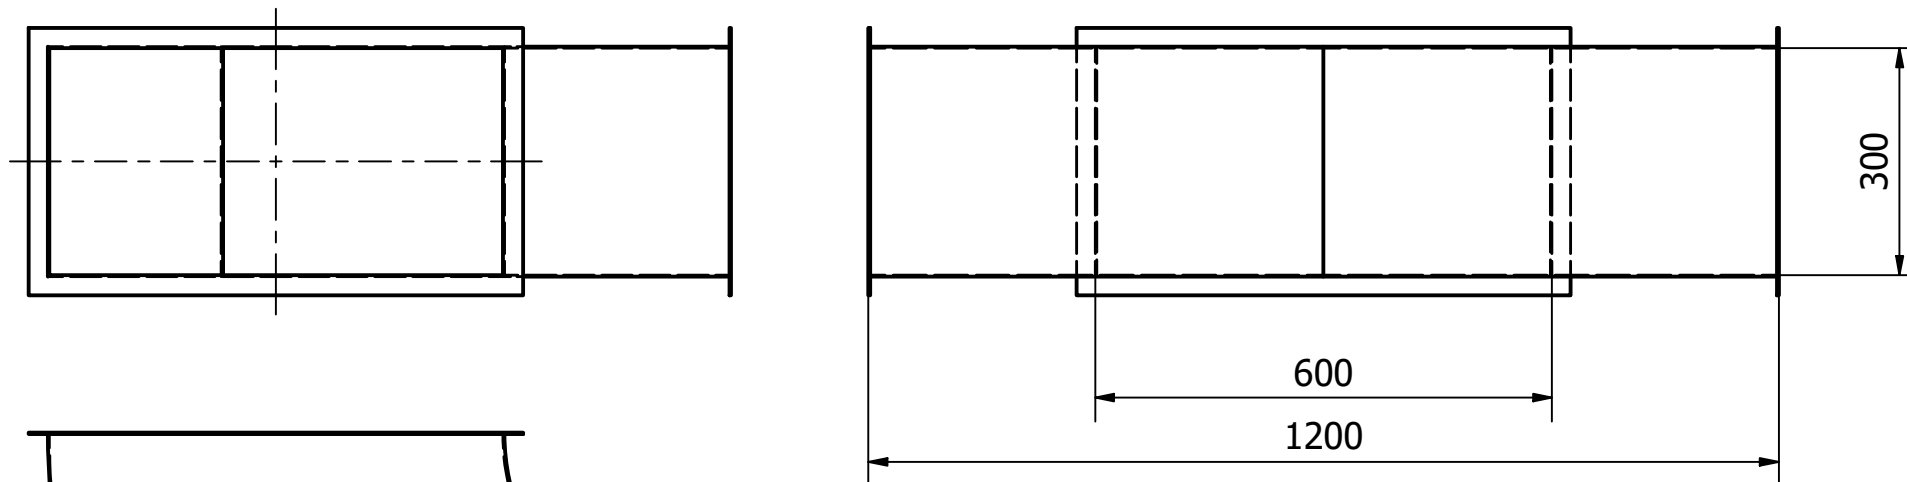


PART No. AM-012

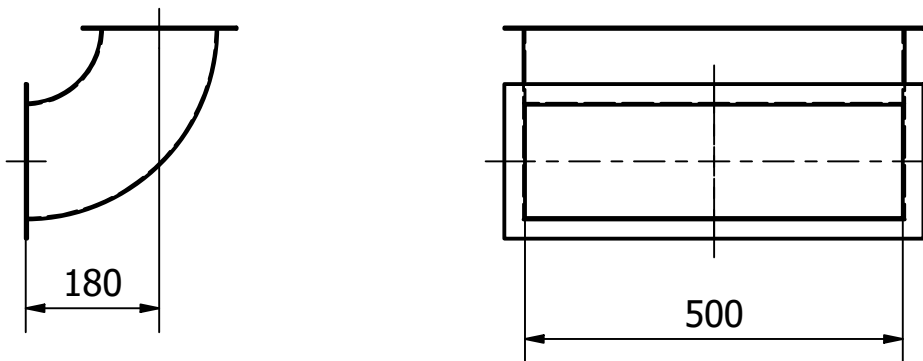

PART No. AM-005

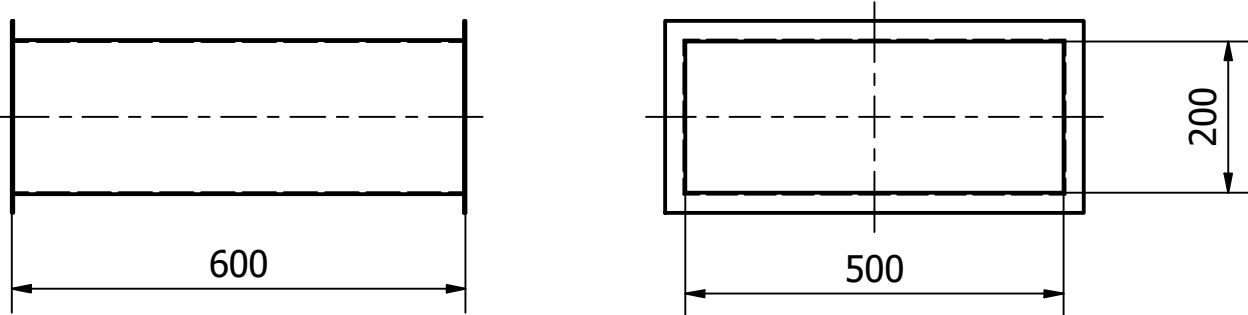


PART No. AM-027
















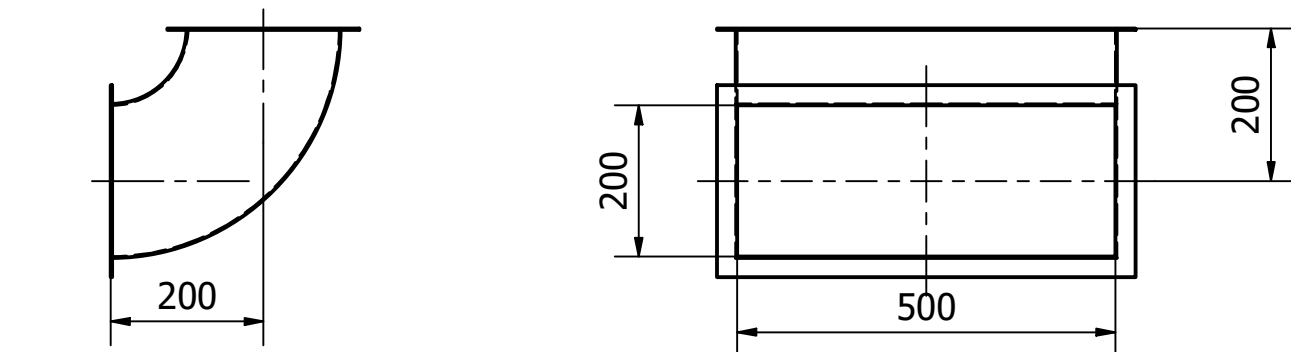


PART No. AM-023




CHECKED BY	K.M
APPROVED BY	D.M
DRAWN BY	T.P

CLIENT: SOUTH AFRICAN NATIONAL SPACE AGENCY			
PROJECT NAME: INSTALLATION OF DUCTING (AIR CONDITIONERS)			
PROJECT NUMBER: SO/417/03/2019			
TITLE: MANUFACTURING DRAWING			
REV 02	SCALE N.T.S	DRG No. AM-406-2019	SHT No. 6 of 7
<div><div></div><div><div>AIR MATHIBA MAINTENANCE CC</div><div>AIR COMPRESSORS SALES,REPAIRS & RELATED SERVICES</div><div>CK No.2010/063160/23</div><div>VAT Reg No. 4110264845</div></div><div><div>8 Moller Street</div><div>Unit B3</div><div>Industrial East</div><div>Germinston</div></div><div><div>Tel:011 825 7572</div><div>Fax:086 546 0813</div><div>Cell:071 779 1399/067 069 5255</div><div>email:airmathibacompressor@gmail.com</div></div></div>			

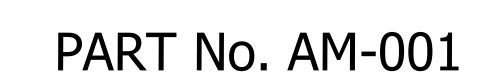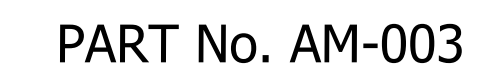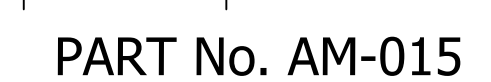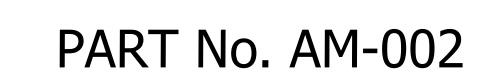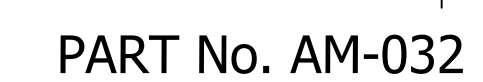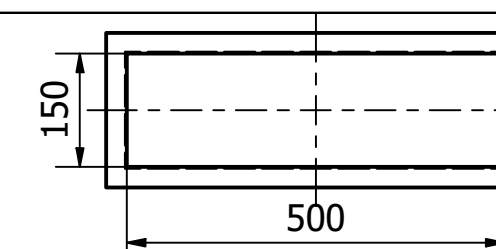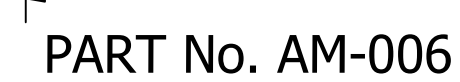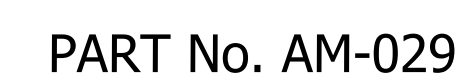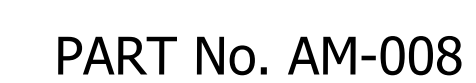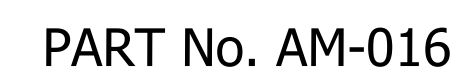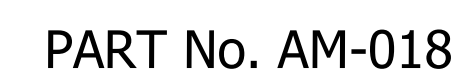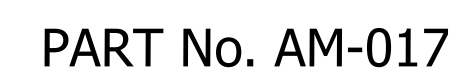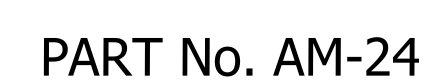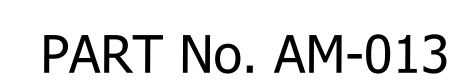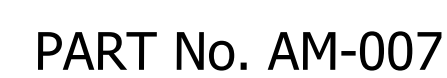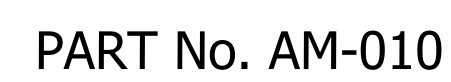

CHECKED BY	K.M
APPROVED BY	D.M
DRAWN BY	T.P

CLIENT:		SOUTH AFRICAN NATIONAL SPACE AGENCY	
PROJECT NAME:		INSTALLATION OF DUCTING (AIR CONDITIONERS)	
PROJECT NUMBER:		SO/417/03/2019	
TITLE:		MANUFACTURING DRAWING	
REV 02	SCALE N.T.S	DRG No. AM-407-2019	SHT No. 1 of 7



AIR MATHIBA MAINTENANCE CC

AIR COMPRESSORS SALES,REPAIRS & RELATED SERVICES
CK No.2010/063160/23
VAT Reg No. 4110264845

8 Moller Street
Unit B3
Industrial East
Germinston

Tel:011 825 7572
Fax:086 546 0813
Cell:071 779 1399/067 069 5255
email:airmathimbacompressor@gmail.com