




1:50 CONTROL ROOM, SCREEN DUCT & SERVER ROOM - PLAN LAYOUT

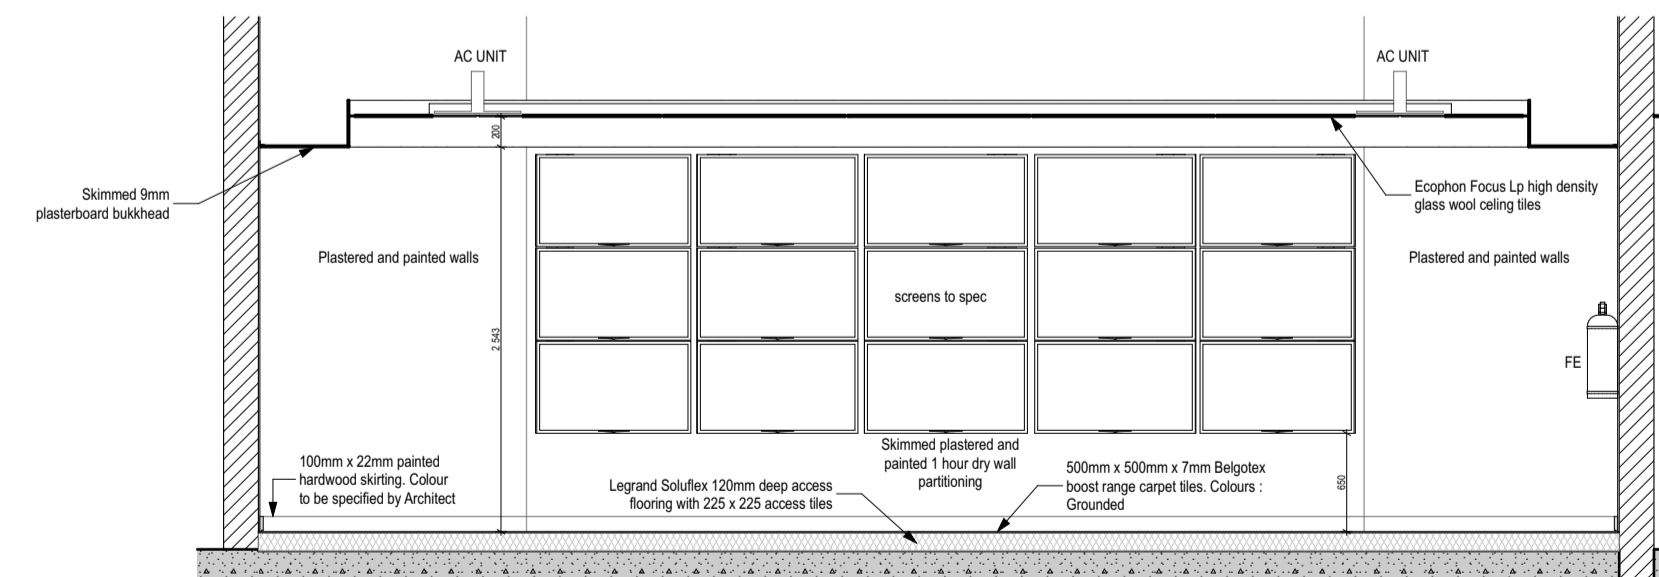


1:50 S1201 North

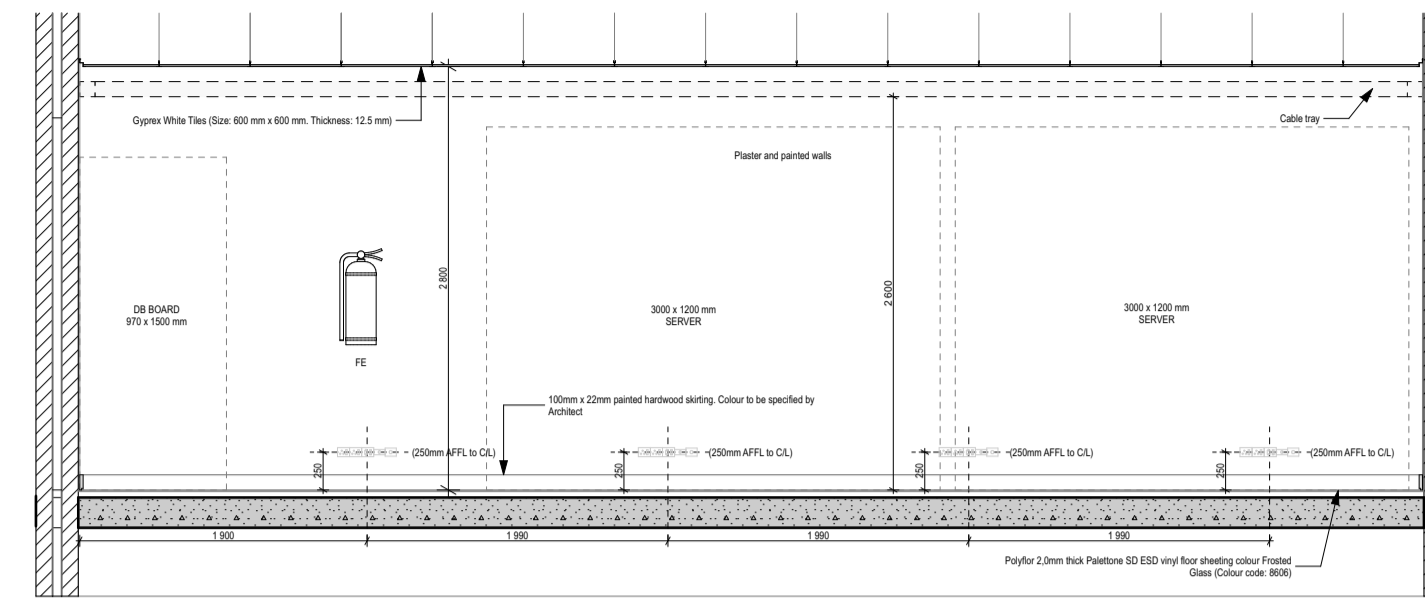


1:50 S701 North

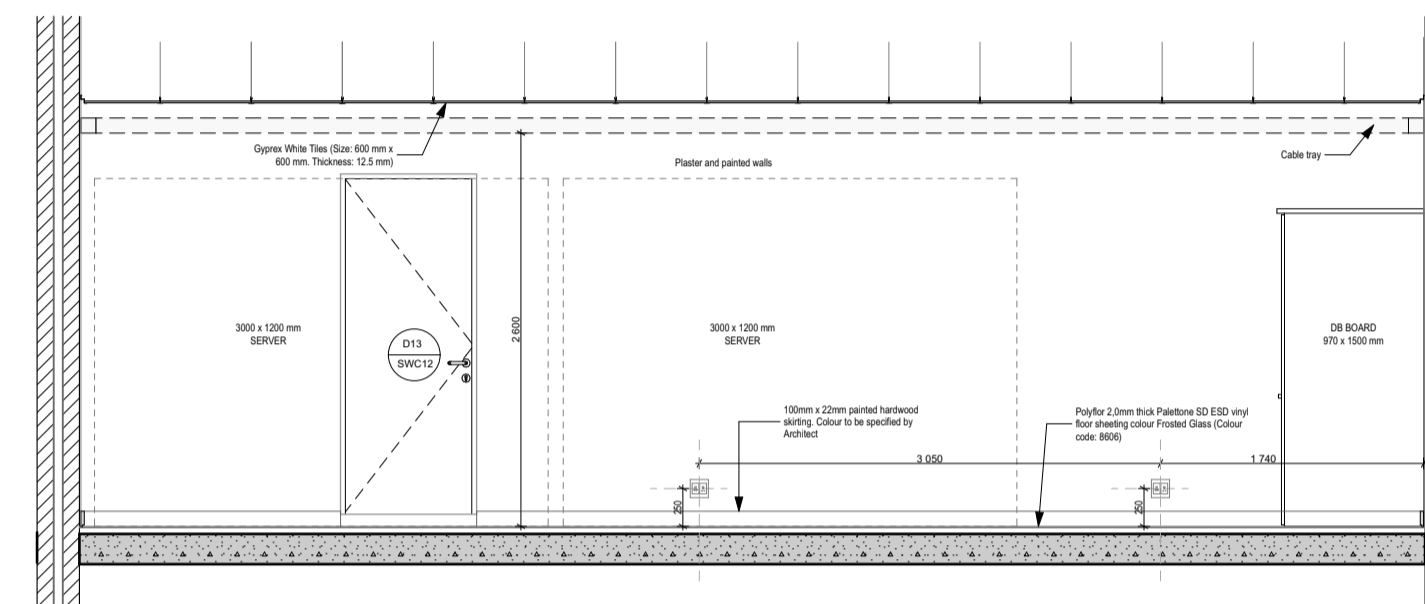


1:50 S703 South

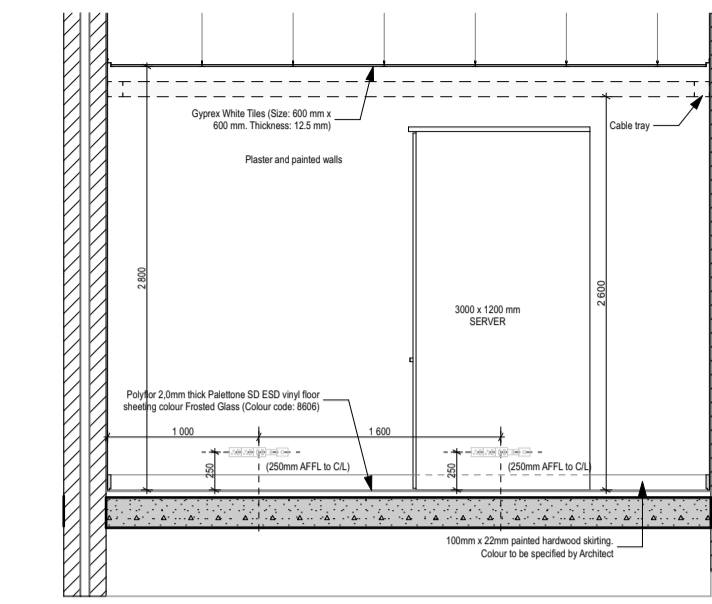


1:50 S702 East

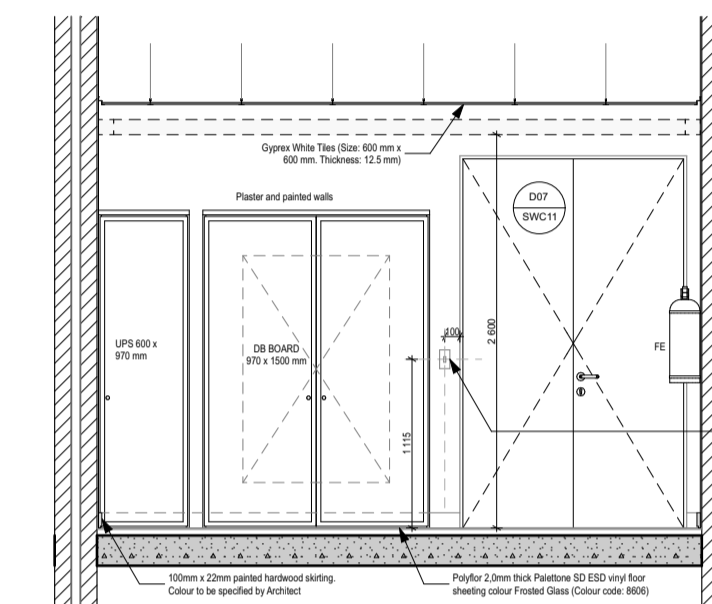


1:50 S704 West

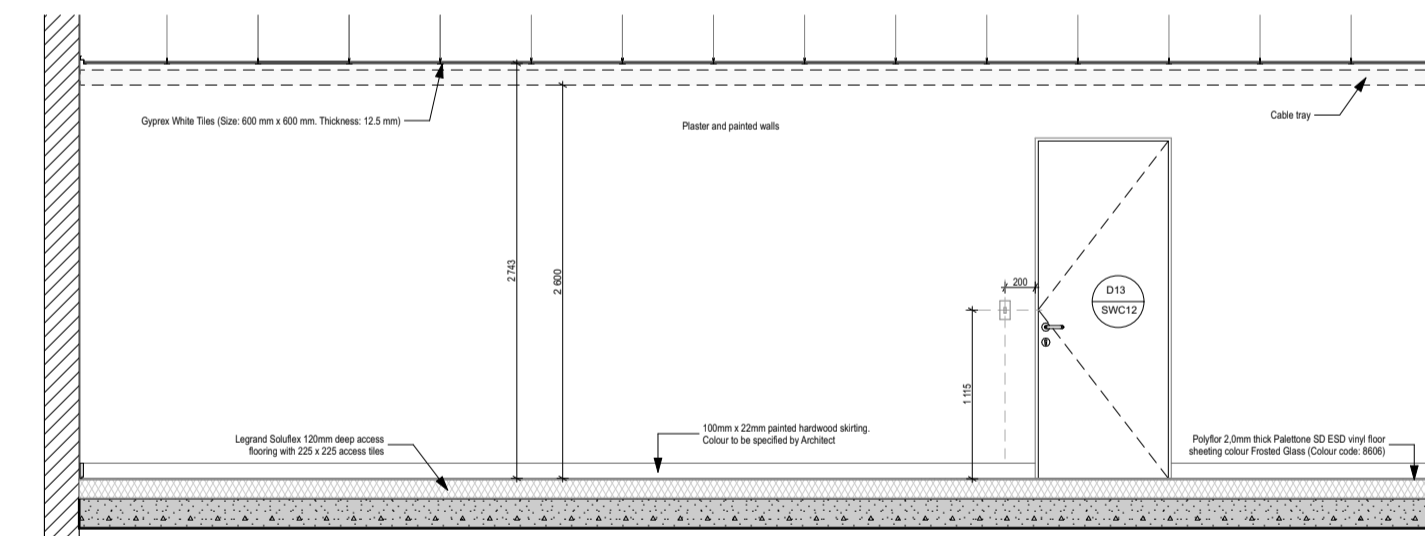


1:50 S801 North

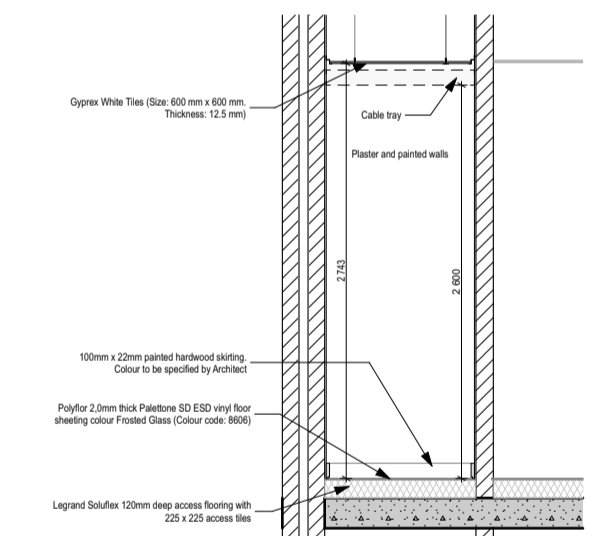

1:50 S802 East

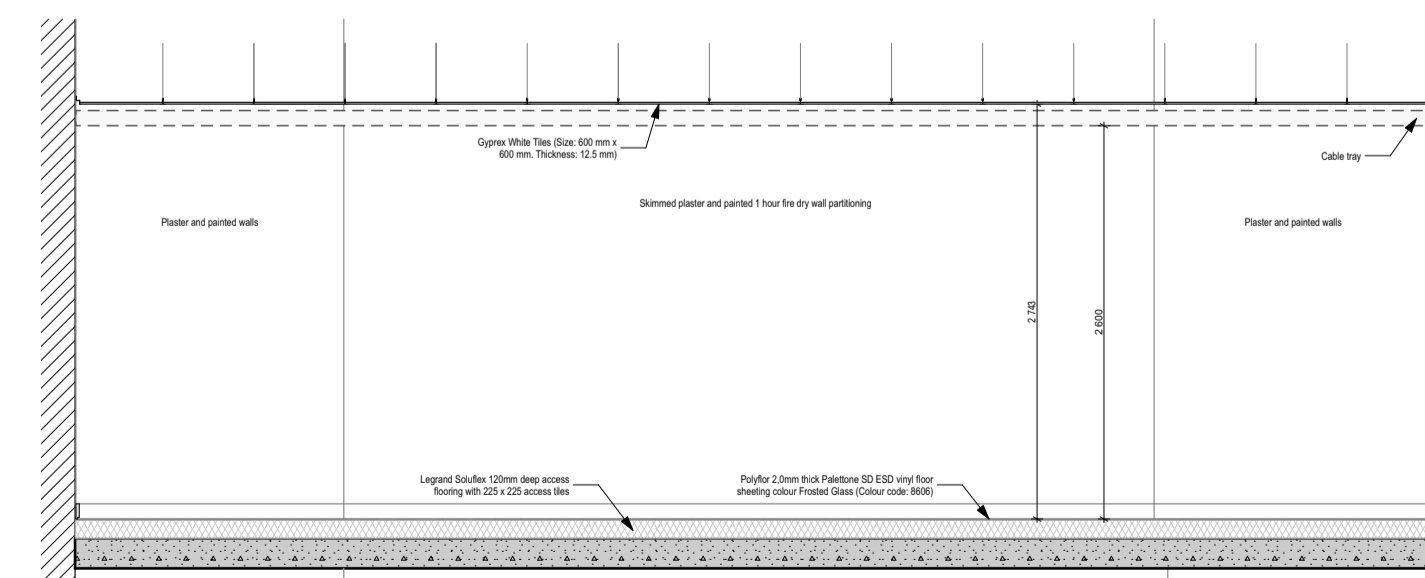

1:50 S803 South

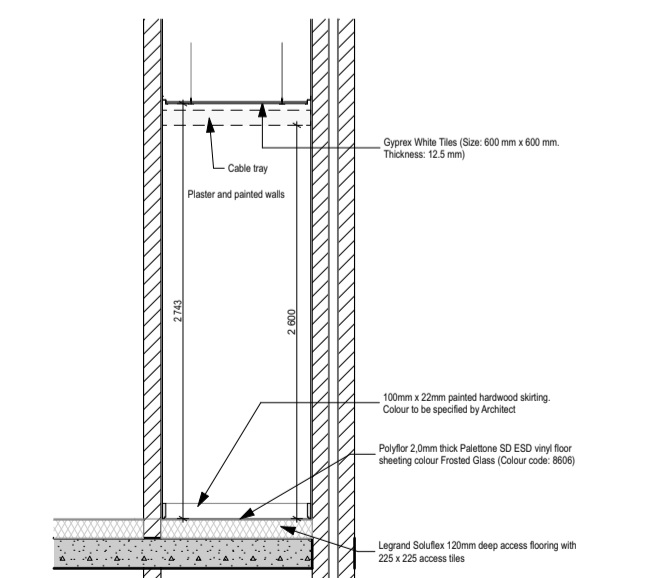

1:50 S804 West

NOTE

1. THE DESIGN ON THIS DRAWING IS COPYRIGHT AND REMAINS THE PROPERTY OF THE ARCHITECT
2. ALL WORK IS TO BE CARRIED OUT IN ACCORDANCE WITH THE N.B.R. SANS 10400 AND LOCAL AUTHORITY REGULATIONS
3. THE DRAWING IS NOT TO BE SCALED
4. ANY DISCREPANCIES ARE TO BE IMMEDIATELY REPORTED TO THE ARCHITECT
5. ALL DIMENSIONS AND LEVELS ARE TO BE CHECKED ON SITE PRIOR TO CONSTRUCTION.

RevID	Issue Date	Change ID	Change Name

OWNER

Date

ARCHITECT

Date

ENGINEER

Date

PROJECT
SOUTH AFRICAN NATIONAL SPACE AGENCY

FOR SOUTH AFRICAN NATIONAL SPACE AGENCY
ON ERF : 9875

ARCHITECT

AVNA Architects and Green Building Consultants (PTY) Ltd.
 Postal: PO Box 499, Bellville, 7535
 Address: Tygerberg Road, 12, Du Toit Road, Bellville, Cape Town
 E-mail: info@avna.co.za
 Tel: +27 (0) 21 948 2232 / 0861 662 643
 Fax: +27 (0) 21 948 3455

ARCHITECT

SA
 SCHOONRAAD ARCHITECTS
 www.schoonraadarch.co.za
 Tel: 028 271 3479 | Fax: 0861 538 361
 4 Mondriaan 5th Avenue Kleinmond
 P.O. Box 29 Kleinmond 7195

CLIENT

sansa
 SOUTH AFRICAN NATIONAL SPACE AGENCY
 Postal: PO Box 32, Hermanus 7200
 Address: Hoopstad Street, Hermanus, 7200, Western Cape
 E-mail: space@nsa.org.za
 Tel: +27 (0) 28 312 1196
 Fax: +27 (0) 28 312 2009

DRAWING TITLE
CONTROL ROOM LAYOUT

BUILDING CLASSIFICATION	CLIMATIC ZONE
A1 / G1 / H3	ZONE 4
DESIGN	DATE
HEDI MCALLISTER	2021/09/10
DRAWN	FOR CONSTRUCTION
JUSTINE ALEXANDER	

DRAWING PATH
 BIMcloud: GLACTIBM01 - BIMcloud Basic for ARCHICAD 23/
 CT1413 Space Weather Center - Construction Drawings

SCALE	SHEET SIZE	
A1	A1	
PROJECT No.	DRAWING NUMBER	REVISION
CT1413	SWC - 8000	