


REVISION DETAILS									
ISS.	C/NOTE	DRAWN	CHECK	APPR	P.OFF.	DATE	DISC NO./FILE NAME	VTFS17	SCALE: 1:1
A		MDB				93-01-19			DRG NO.: VTFO-00000-116
									SHT 7 OF 7
									UNLESS OTHERWISE STATED
									A1

TITLE: BUILDING SERVICES (FTA)

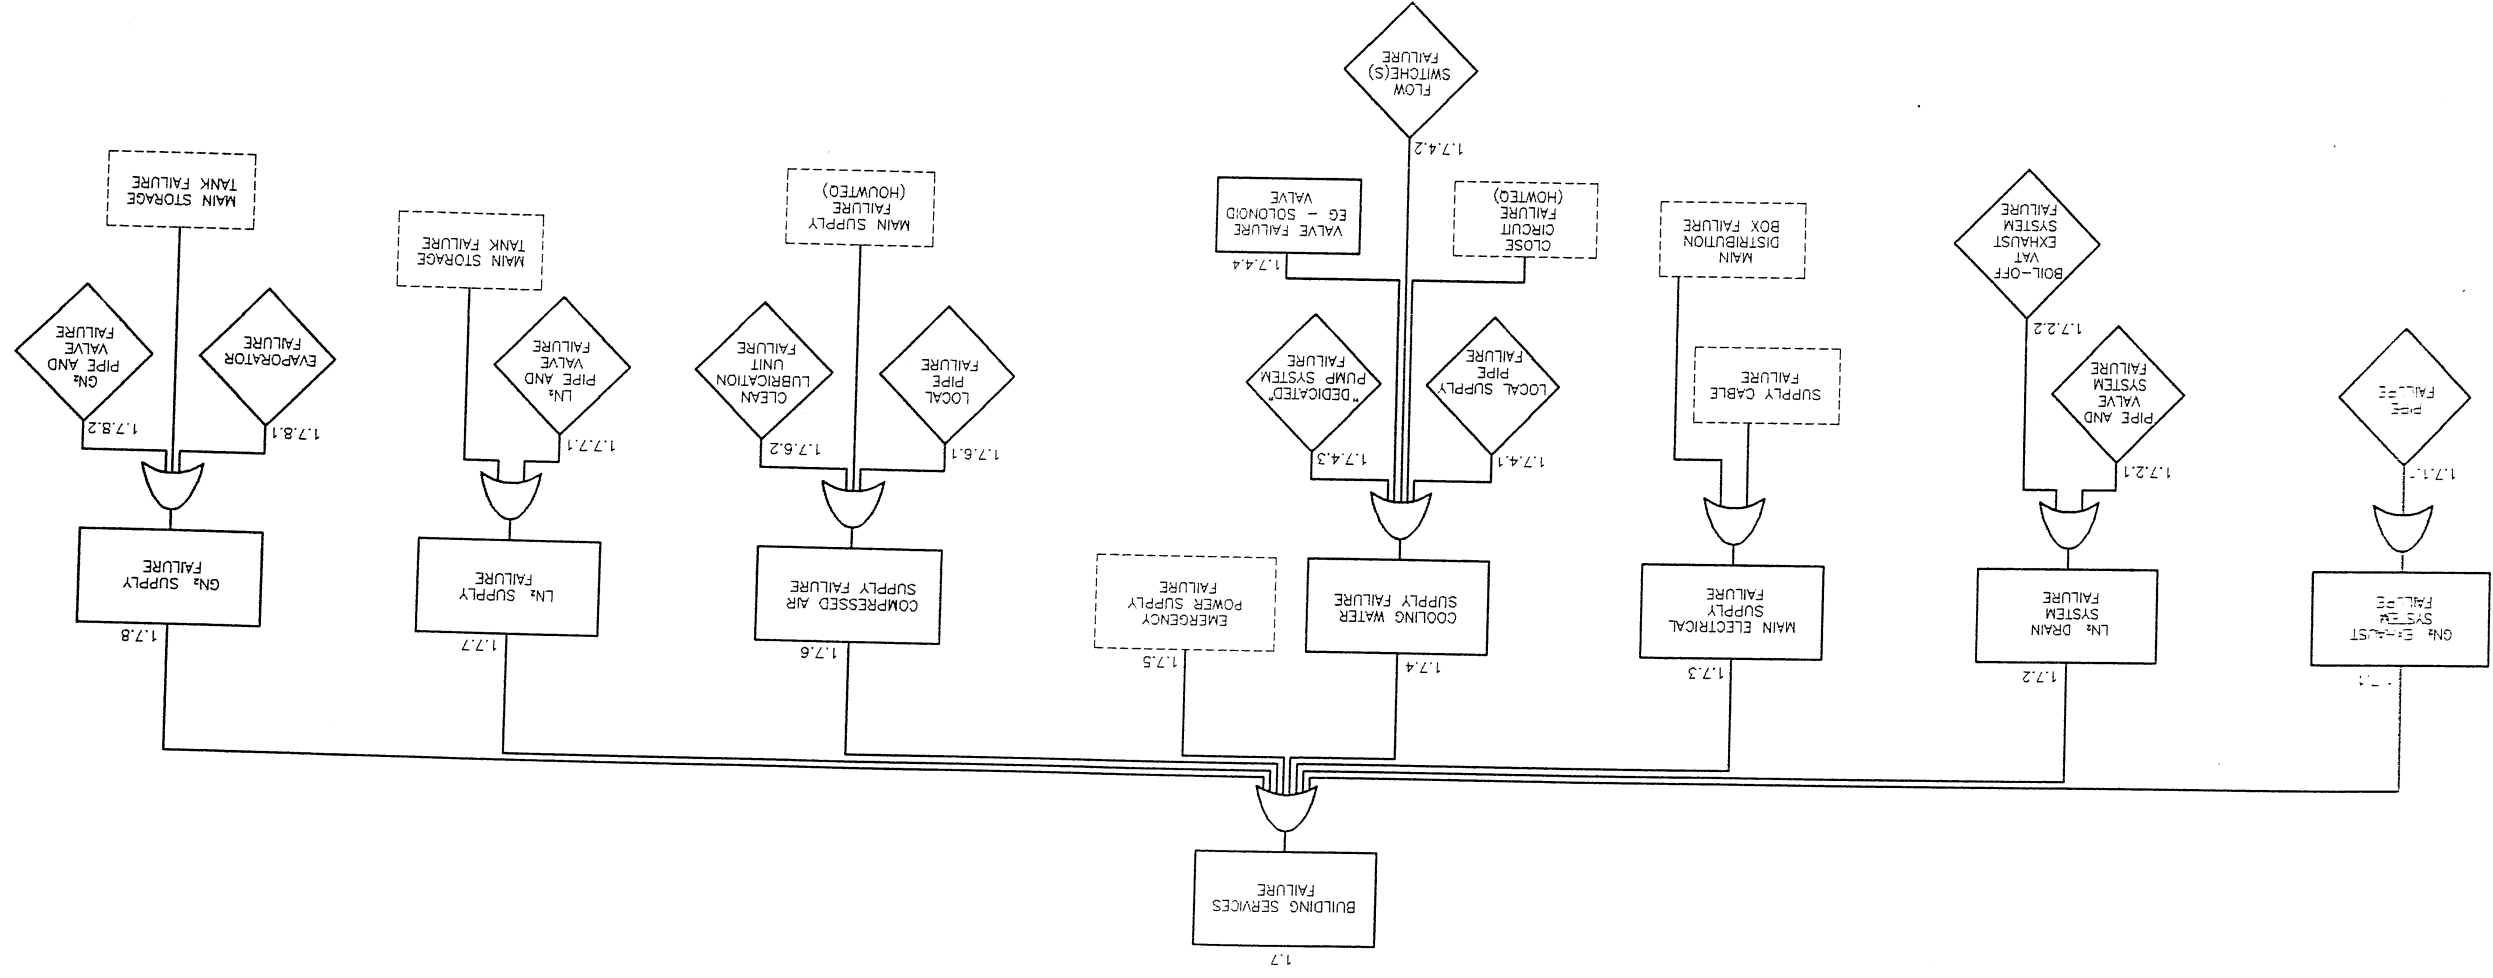

USED ON  
VTFO-00000