


DRAWING STATUS	ACTIVE:	SIGN:	DATE:
INFORMATION ONLY			
FOR 3rd PARTY APPROVAL			
PERMIT MATERIAL ORDER			
FOR MANUFACTURE			
AS BUILT			
SUPERSEDED			

USED ON	N.H.ASSY
VTFO-00000	

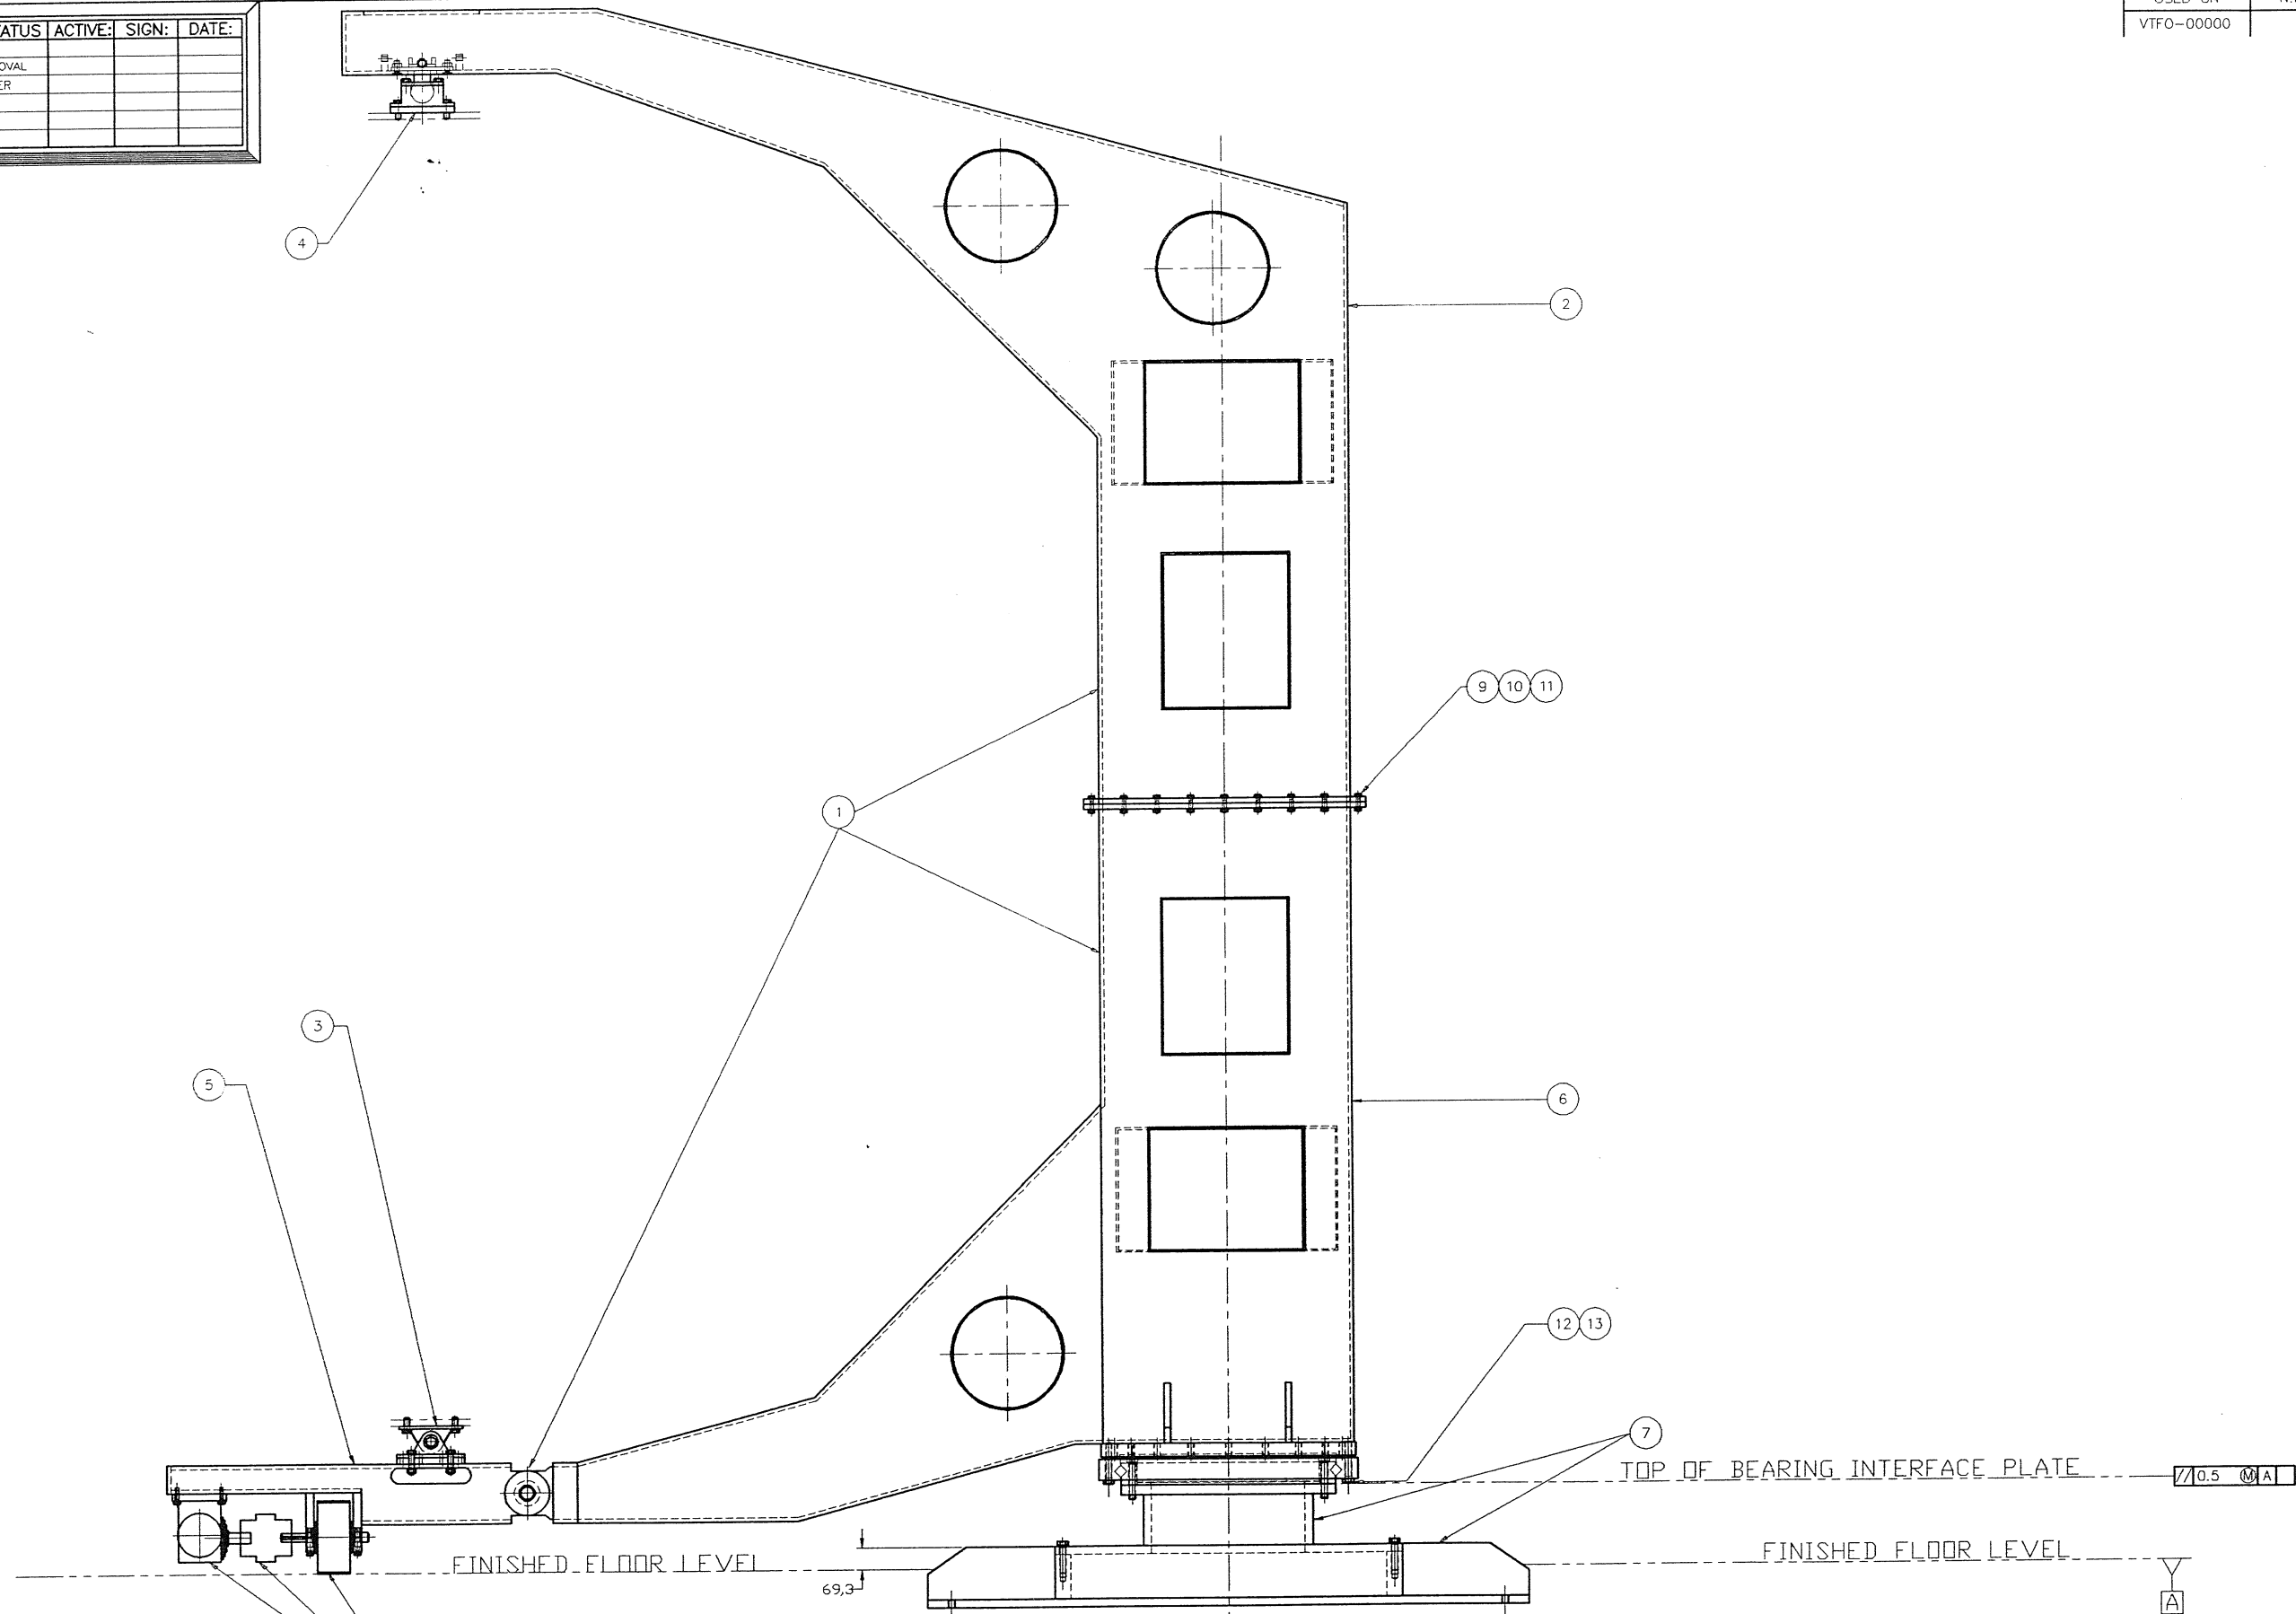

UPDATE DWG LAYOUT	C	-	ID			GDL	92-8-3		
	B	-	TG				92-05-07	TO SABS 0111	
	A	-	TG				91-12-01	DISC NO/FILE NAME	
REVISION DETAILS	ISS	C/NOTE	DRAWN	CHECK	APPR	P.OFF.	DATE	VTFOC060	

TITLE : DOOR CRANE MAIN STRUCTURE			
ISSUE	A	B	C
DRG NO : VTFO-60000-03			
SCALE : 1:10			
SHT 1 OF 1			
WHEN PLOTTED ON UNLESS OTHERWISE STATED			

A1