
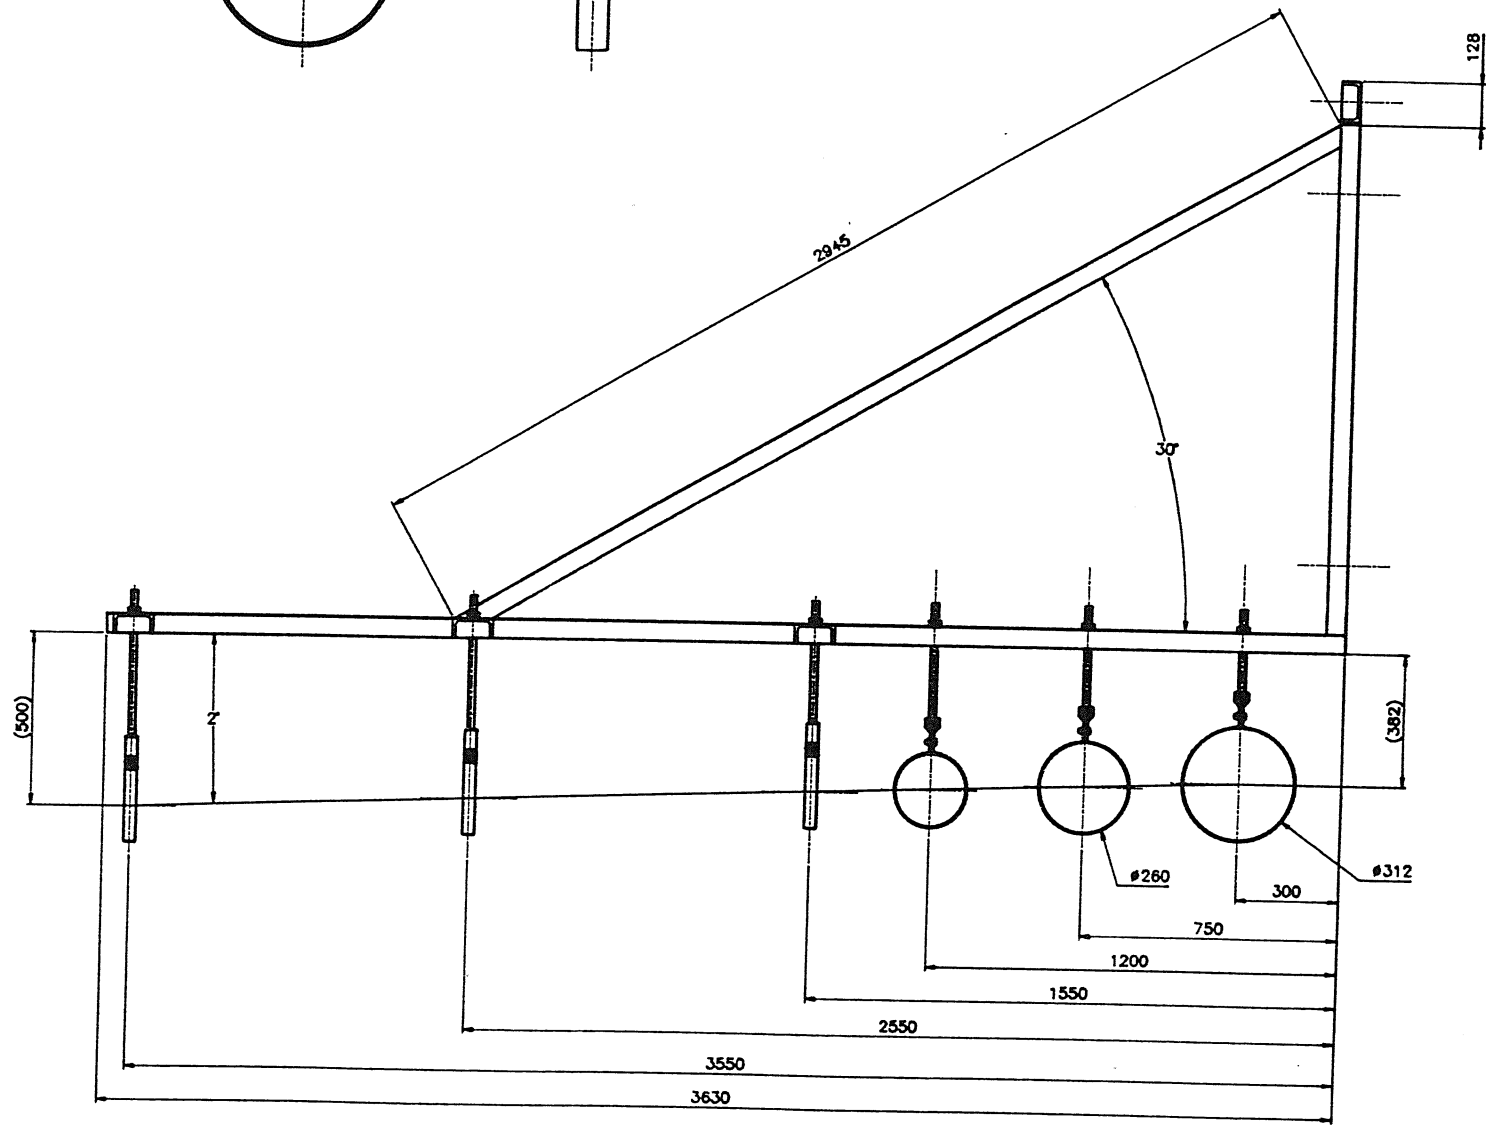
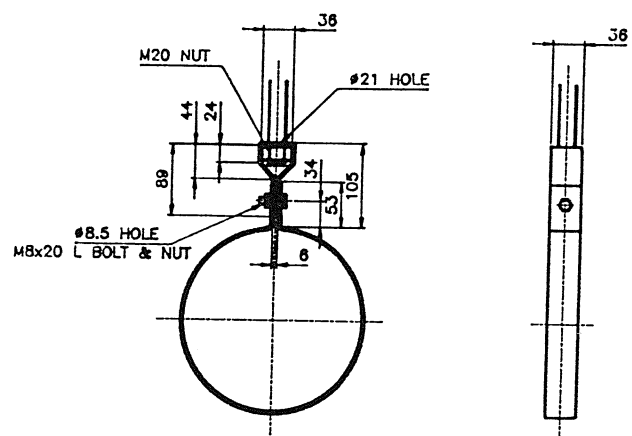


USED ON	N.H.ASSY
VTFM-00000	VTFM-00000

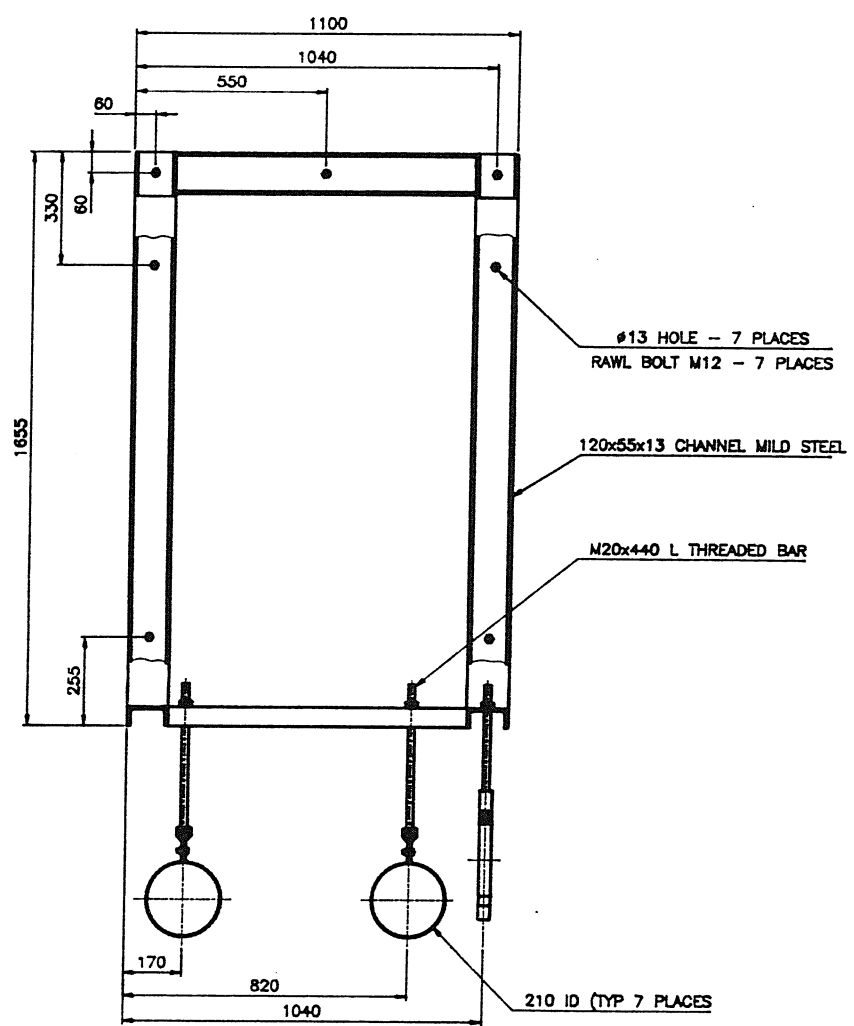

1) DRAWING STATUS ACTIVE SIGN DATE			
FOR 3rd. PARTY APPROVAL			
PERMIT MATERIAL ORDER			
FOR MANUFACTURE			
AS BUILT			
SUPERSEDED			

REVISION DETAILS					
ISS	C/NOTE	DRAWN	CHECK	APPR	P.OFF.
A	-	MB			
02-08-23	DRG NO/FILE NAME	VTFM-04A			

1) REMOVE ALL BURRS & SHARP EDGES TO 0.5MM MAX. 2) SCREW THREADS TO ISO 2919 3) SURFACE TEXTURE (Ra TO ISO 1300)		4) ALL INTERNAL RADI 0.3 MAX.		MATERIAL: MILD STEEL	SURF. TOLERANCE: X ±0.5 XX ±0.3 XXX ±0.08 ANGLES ±0.08
TO SABS 0111				TITLE: PIPE HANGER	
DRG NO: VTFM-30005-122				SHT 1 OF 1	
SCALE: 1:10				WHEN PLOTTED ON UNLESS OTHERWISE STATED	

A1