




VIEW "D"

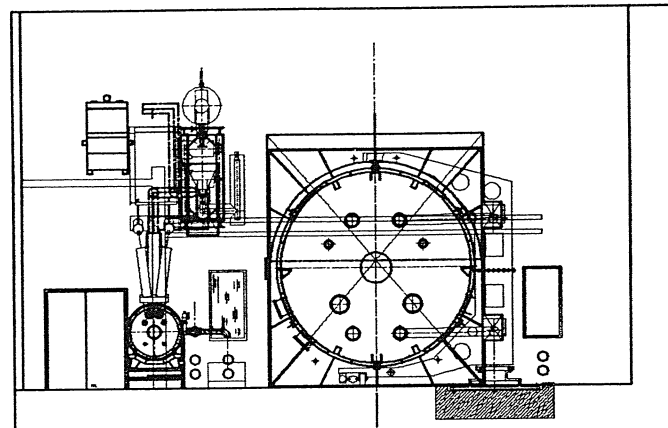


VIEW "C"

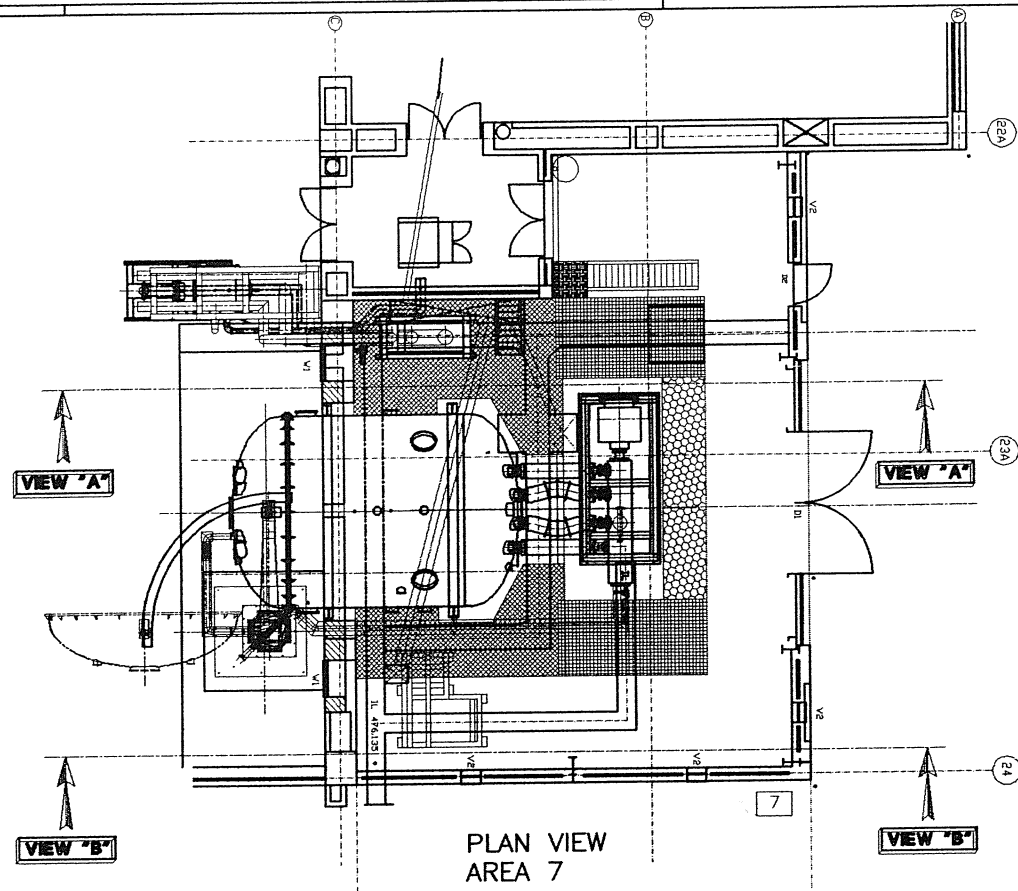

PLAN VIEW  
AREA 7

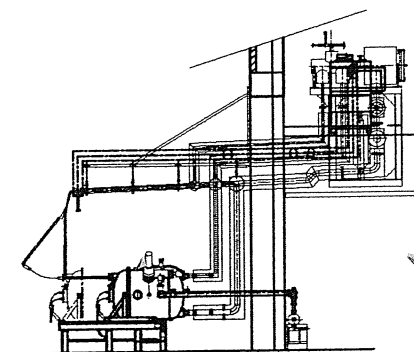

VIEW "A"

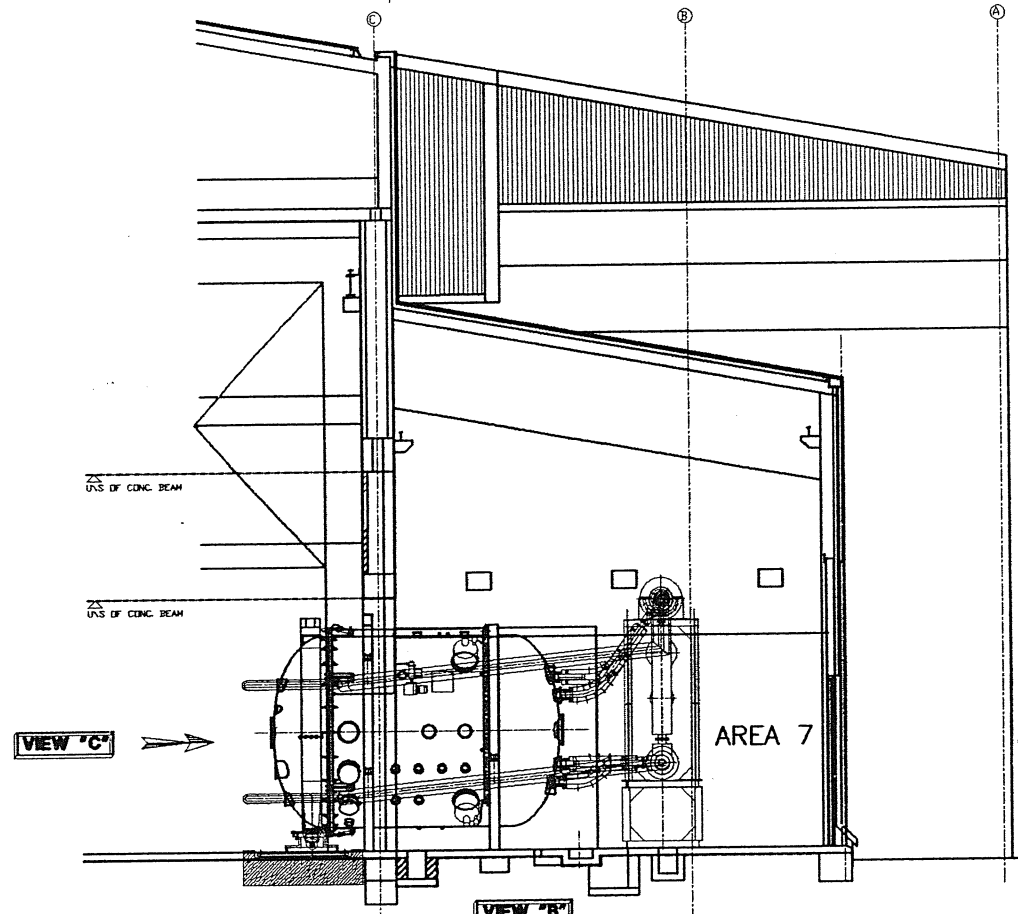

VIEW "B"

VIEW "D"

DRAWING STATUS	ACTIVE	SIGN	DATE
FOR 3rd. PARTY APPROVAL			
PERMIT MATERIAL ORDER			
FOR MANUFACTURE			
AS BUILT			
SUPERSEDED			

REVISION DETAILS	ISS	C/NOTE	DRAWN	CHECK	APPR	P.OFF.	DATE
UPDATED MED VESSEL LAYOUT (PIPES)	D	-	ID				92-11-26
UPDATING OF MED. SYS. EQUIP. POTIONS	C	-	ID				92-8-26
NEW BUILDING & AS BUILT VESSEL & EQUIP.M.	B	-	ID				92-7-23
	A	-	ID				92-7-22

DISC NO/FILE NAME	VTFPD000
-------------------	----------

TO SABS 0111
--------------

DRG NO : VTFO-00000-01
------------------------

TITLE : THERMO VACUUM SYSTEM (LAYOUT)	
ISSUE	A B C D
SHT 1 OF 2	
SCALE : 1:75	
UNLESS OTHERWISE STATED	