
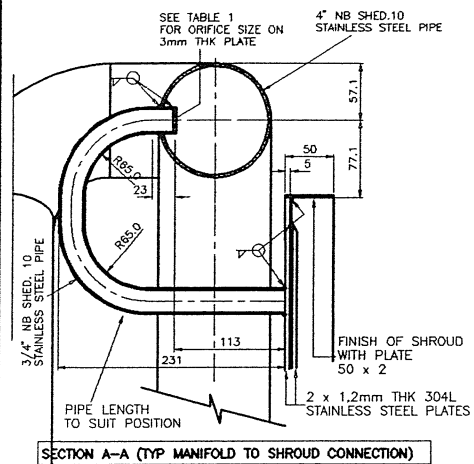



PIPE POSITION	ORIFICE #	MEASURED ΔP	COMMENTS
HR1			
HR2			
HR3			
HR4			
HR5			
HR6			
HR7			
HR8			
HL1			
HL2			
HL3			
HL4			
HL5			
HL6			
HL7			
HL8			
HL9			
LI1			
LI2			
LI3			
LI4			
LI5			
LI6			
LI7			
LI8			
LR1			
LR2			
LR3			
LR4			
LR5			
LR6			
LR7			
LR8			
LR9			

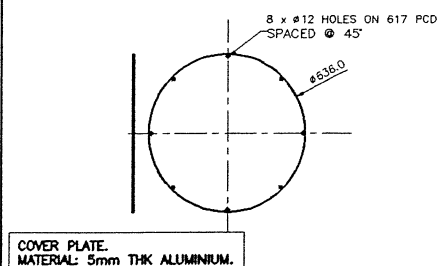

	TITLE : SHROUD 1										
	ISSUE	A	B	C	D						
DRG NO : VTFO-12100-122					SHT 1		OF 1				
SCALE : 1:10					WHEN PLOTTED ON UNLESS OTHERWISE STATED					A1	

1st	DRAWING STATUS	ACTIVE:	SIGN:	DATE:
INFORMATION ONLY				
FOR 3rd. PARTY APPROVAL				
PERMIT MATERIAL ORDER				
FOR MANUFACTURE				
AS BUILT				
SUPERSEDED				