
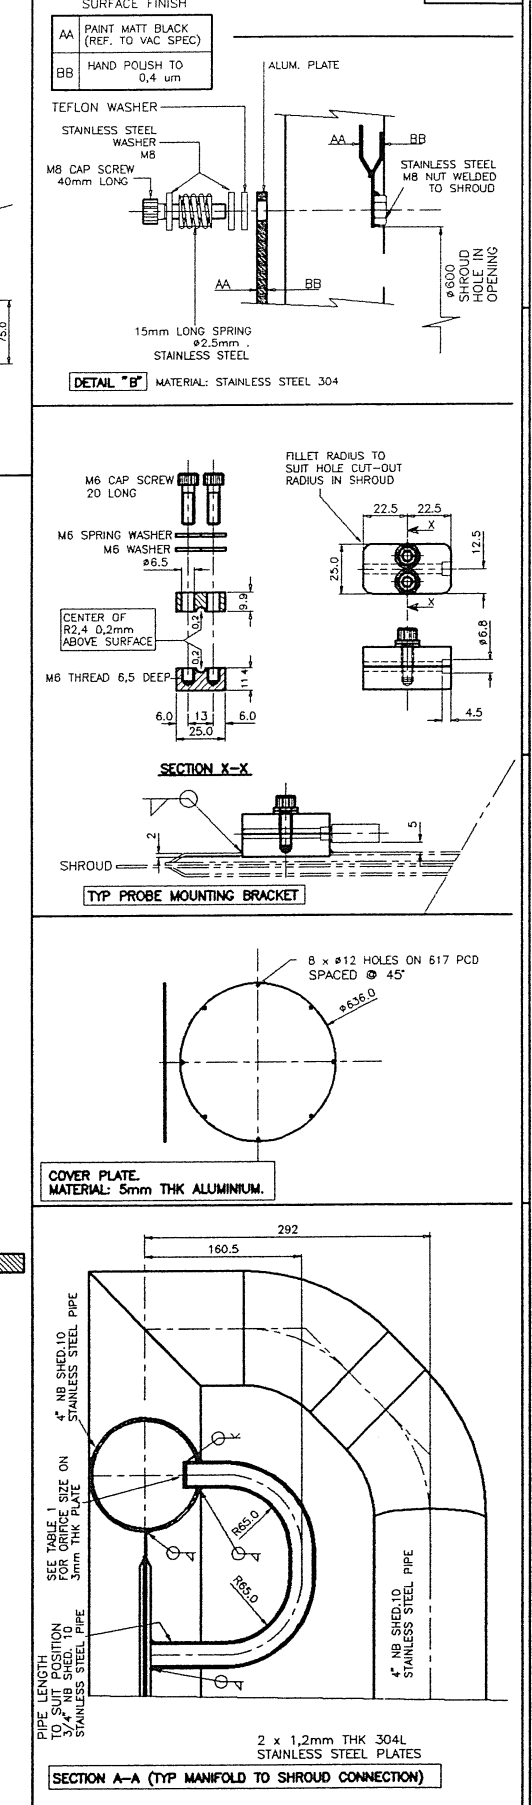
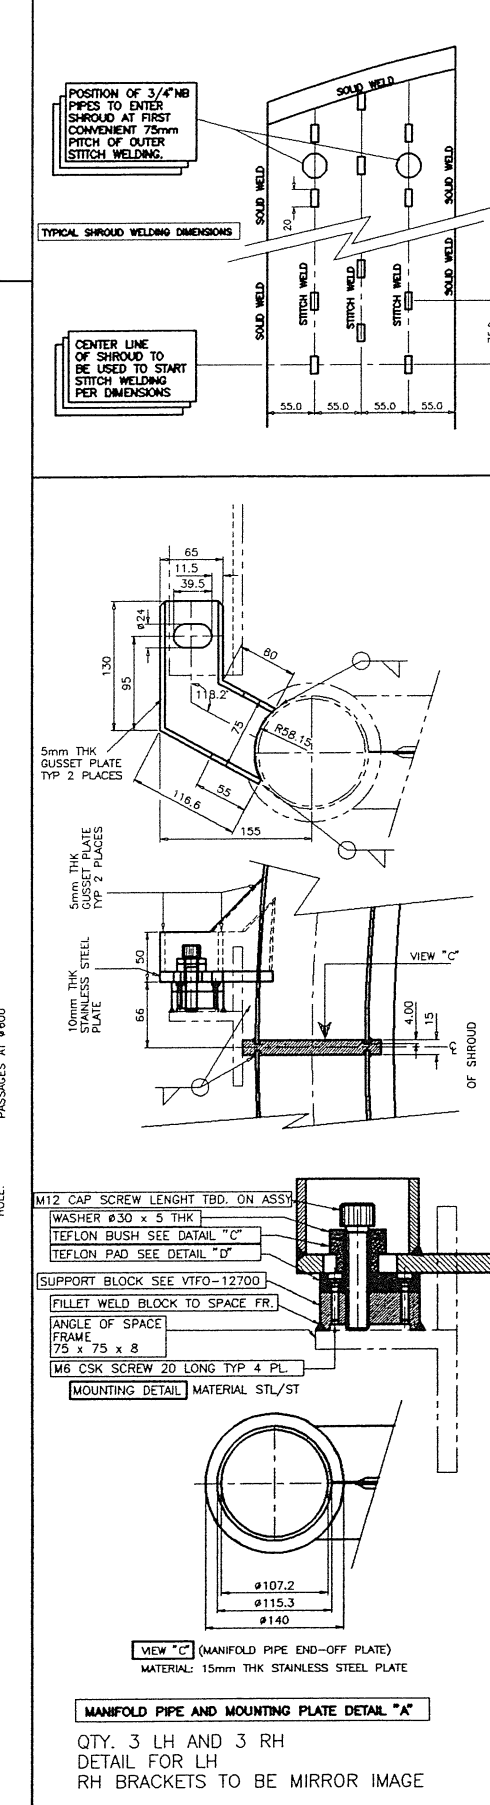


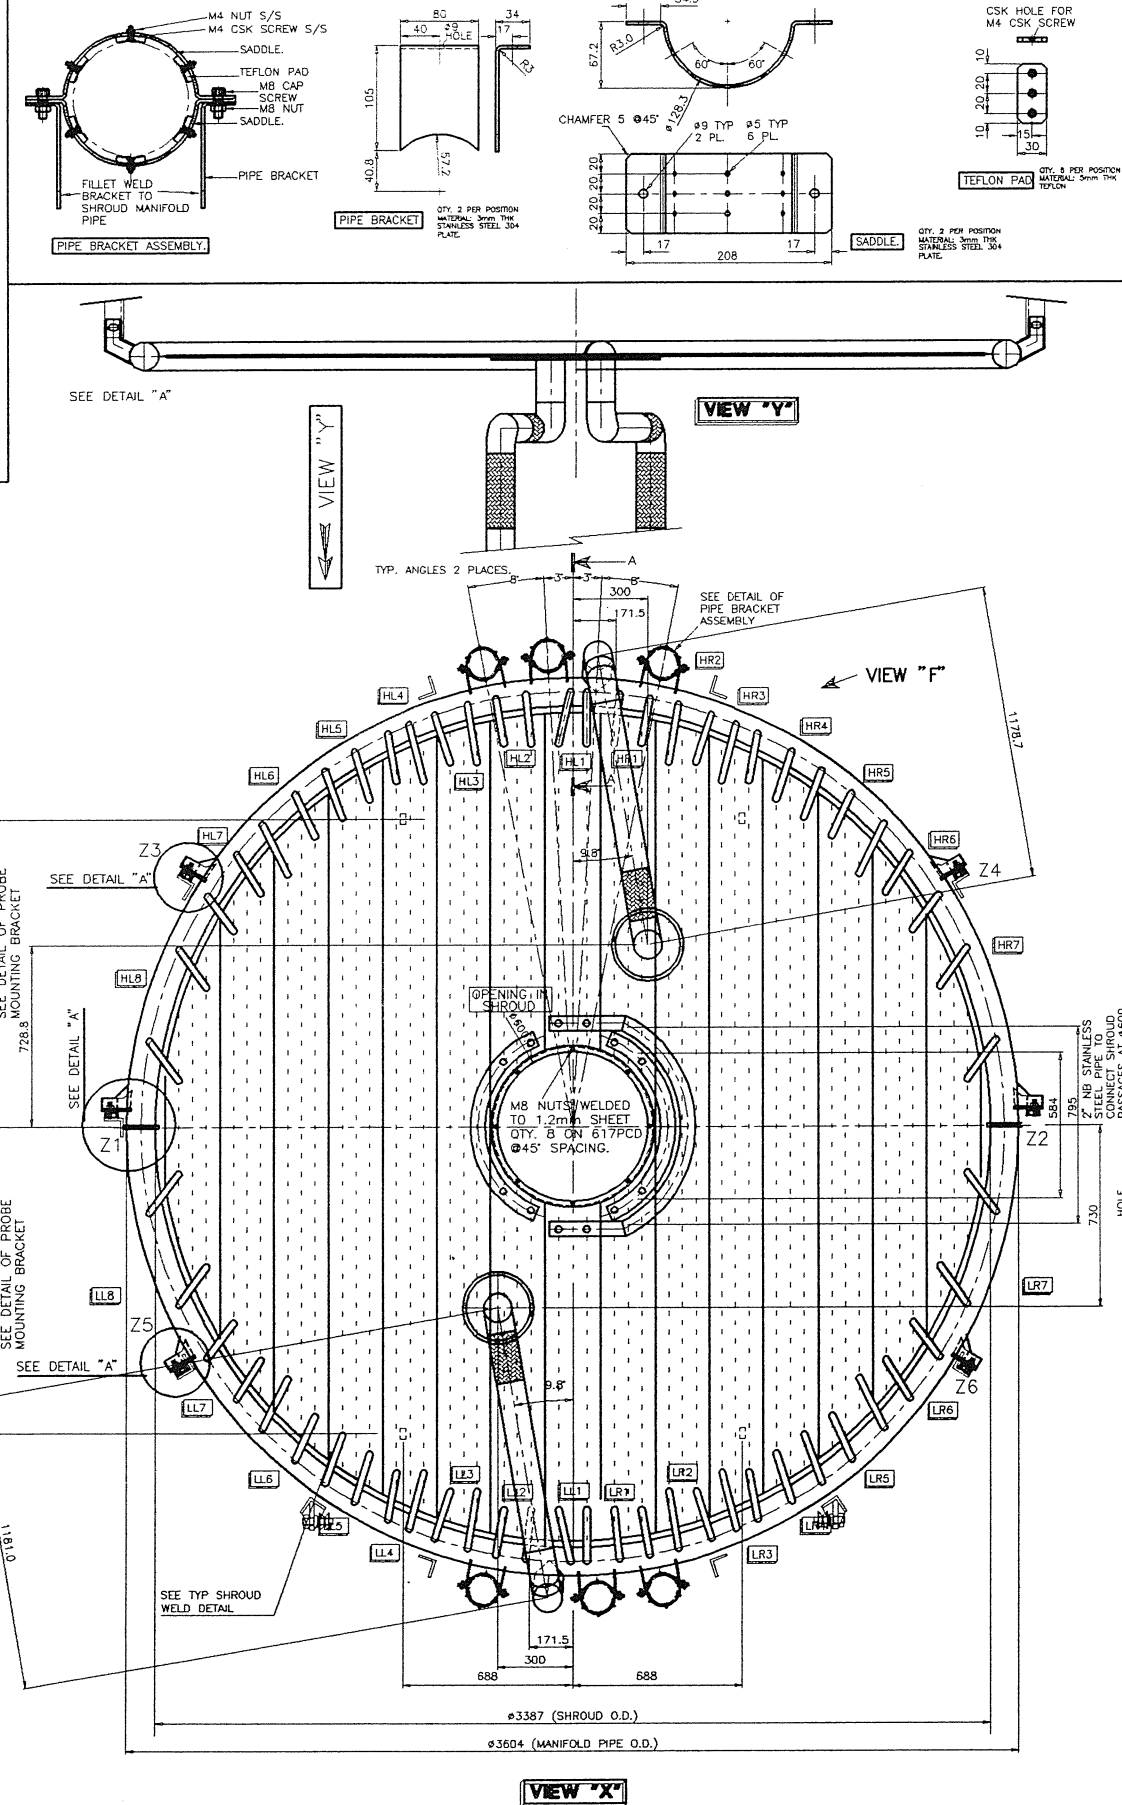

POSITION	ORifice #	MEASURED Ø	COMMENTS
HR1			
HR2			
HR3			
HR4			
HR5			
HR6			
HR7			
HR8			
HL1			
HL2			
HL3			
HL4			
HL5			
HL6			
HL7			
LL1			
LL2			
LL3			
LL4			
LL5			
LL6			
LL7			
LL8			
LL9			
LK1			
LK2			
LK3			
LK4			
LK5			
LK6			
LK7			

10  
 14  
 22  
 30

TOLERANCE ON ALL DIMENSIONS  $\pm 0.2$   
 MATERIAL: TEFLON

DETAIL "C"

[illegible]

UPDATE FEEDER PIPES POSITION TO VESSEL	E	-	ID			GDL	92-10-7			TITLE : SHROUD 5									
UPDATED MOUNTING BRACKETS & DIMENSIONS	D	-	ID			GDL	92-6-24												
ADD BRACK EAF AND UPDATE FEEDER PIPES	C	-	ID			GDL	92-6-12			TO SABS 0111									
NEW SHROUD DESIGN LAYOUT	B	-	ID			GDL	92-11-13	DISC NO/FILE NAME	DRG NO : VIFO-12500-122										
REVISION DETAILS	ISS	C/NOTE	DRAWN	CHECK	APPR	P.OFF.	DATE	VIFO1212E	SCALE : 1:10										
									SHT 1 OF 1										
									WHEN PLOTTED ON UNLESS OTHERWISE STATED										
									A0										