




RIGHT HAND SPACER ASSY FOR DOOR SHROUD  
LEFT HAND SPACER MIRROR IMAGE

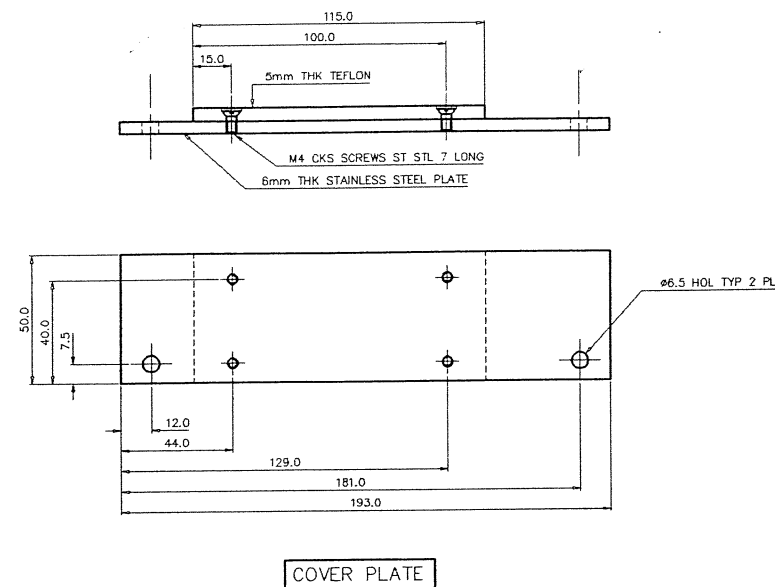

COVER PLATE

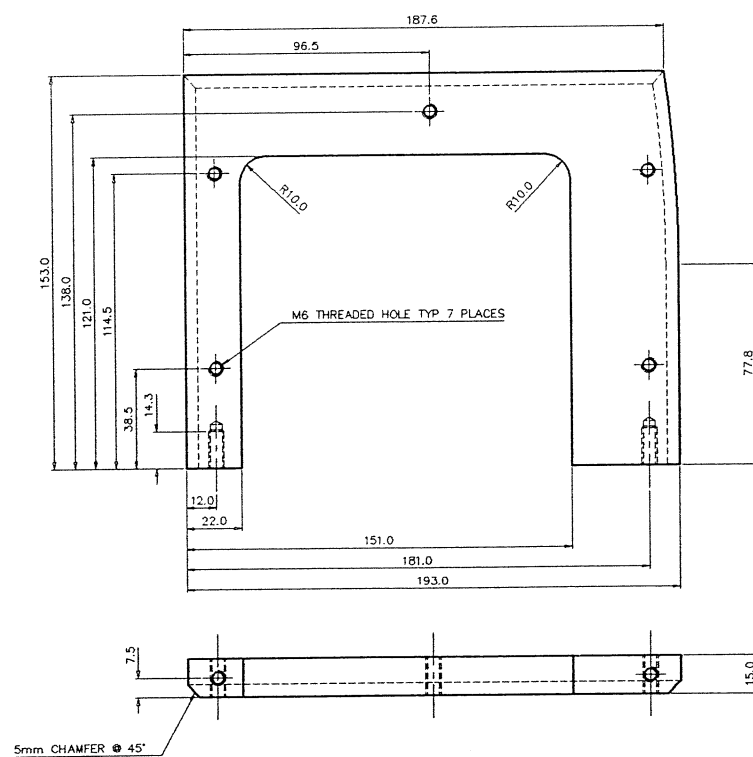

ALUMINIUM BASE PLATE

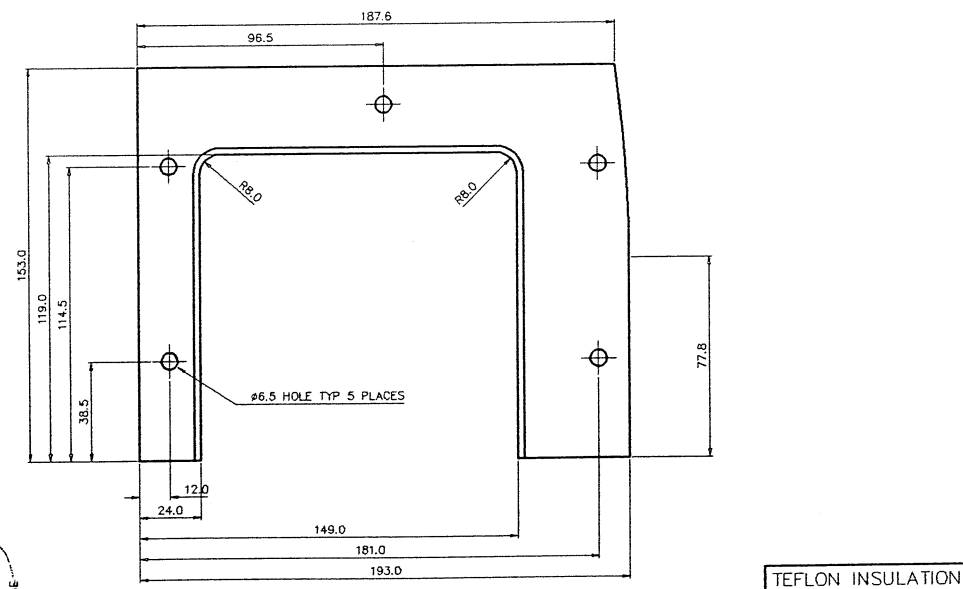


TEFLON INSULATION

NOTES: (UNLESS OTHERWISE STATED)				MATERIAL:		TOLERANCES UNLESS OTHERWISE STATED					
1) REMOVE ALL BURRS & SHARP EDGES TO 0,5x45° MAX.				AS STATED		LINEAR	0	21	201	1001	3001
2) SCREW THREADS TO ISO 261							TO	TO	TO	TO	TO
3) SURFACE TEXTURE: 3.2 /							20	200	1000	3000	<
4) ALL INTERNAL RADII 0,8 MAX.							±0,5	±1	±2	±3	±5
							ANGLES		±1°		

DRAWING STATUS	ACTIVE	SIGN:	DATE:
FOR 3rd. PARTY APPROVAL			
PERMIT MATERIAL ORDER			
FOR MANUFACTURE			
AS BUILT			
SUPERSEDED			

REVISION DETAILS

A	-	ID									
ISS	C/NOTE	DRAWN	CHECK	APPR	P.OFF.	DATE					

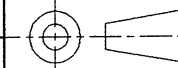

TO SABS 0111

DISC NO/FILE NAME

VTFOB15D

IST

TITLE : SPACERS FOR DOOR SHROUD

ISSUE A

DRG NO : VTFO-15020-122

SHT 1 OF 1

SCALE : 1:2

WHEN PLOTTED ON  
UNLESS OTHERWISE STATED

A2