

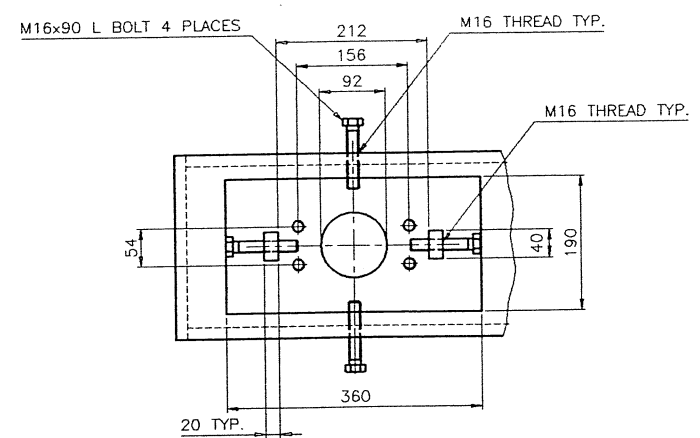


SECTION "A-A"

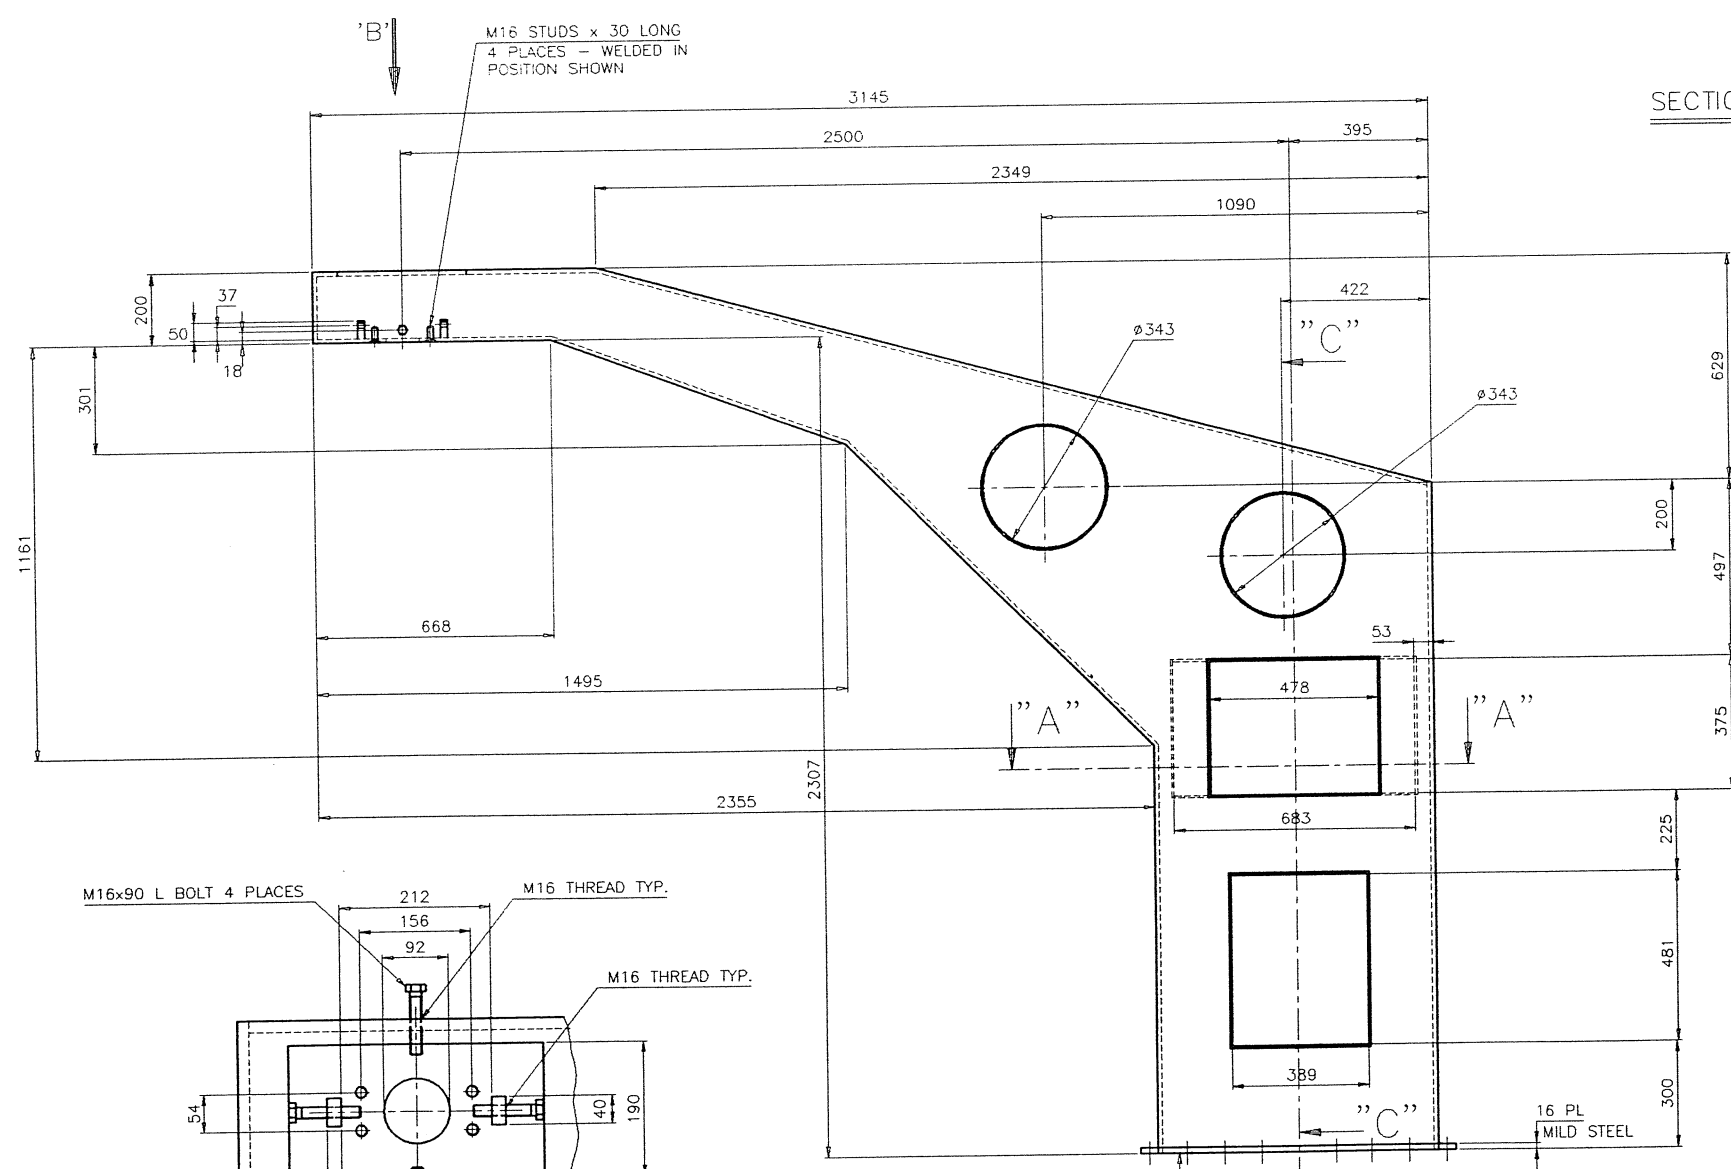

VIEW ON 'B'

1 0.8 AB
 0.4
 RECOMMENDED TOLERANCE
 SEE FINAL TOLERANCE
 ON MAIN ASSEMBLY

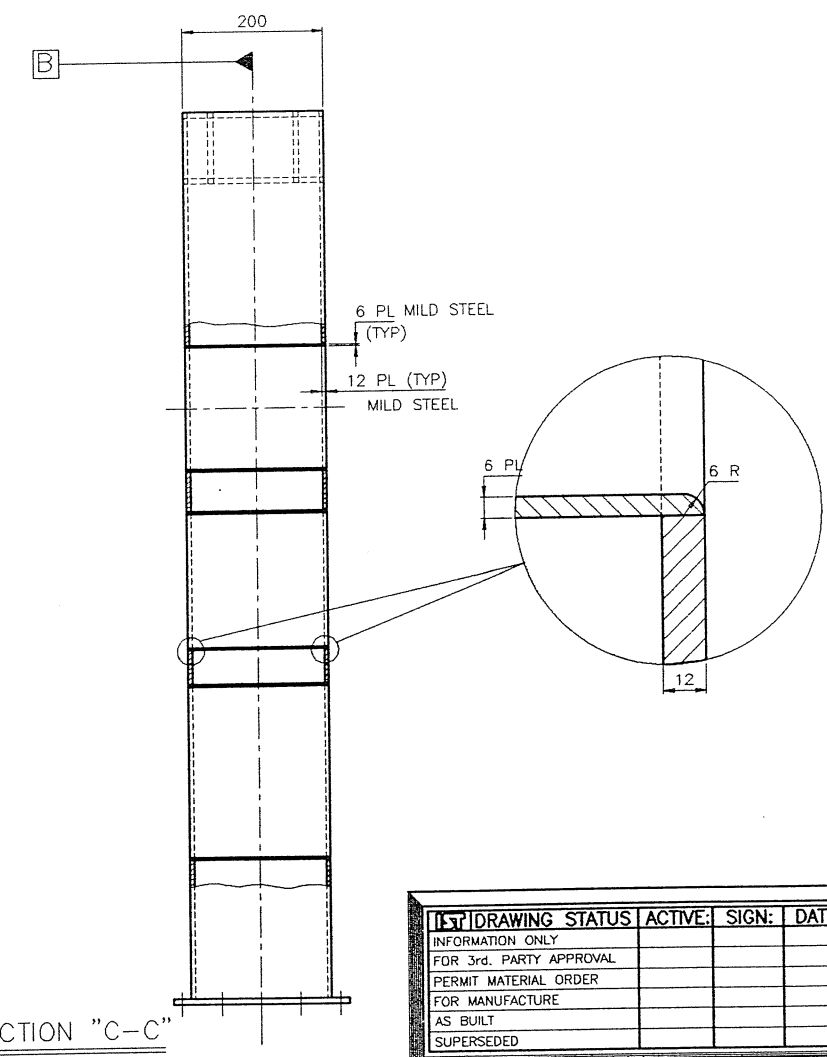

SECTION "C-C"

DRAWING STATUS		ACTIVE	SIGN	DATE
INFORMATION ONLY				
FOR 3rd PARTY APPROVAL				
PERMIT MATERIAL ORDER				
FOR MANUFACTURE				
AS BUILT				
SUPERSEDED				

TO SABS 0111										IST TITLE : CRANE - TOP ISSUE A	
DRG NO : VTFO-60010-02 SCALE : 1:10										SHT 1 OF 1 WHEN PLOTTED ON UNLESS OTHERWISE STATED	
REVISION DETAILS A - WB GDL 92-05-04 DISC NO/FILE NAME VTFOA60B										A1	