
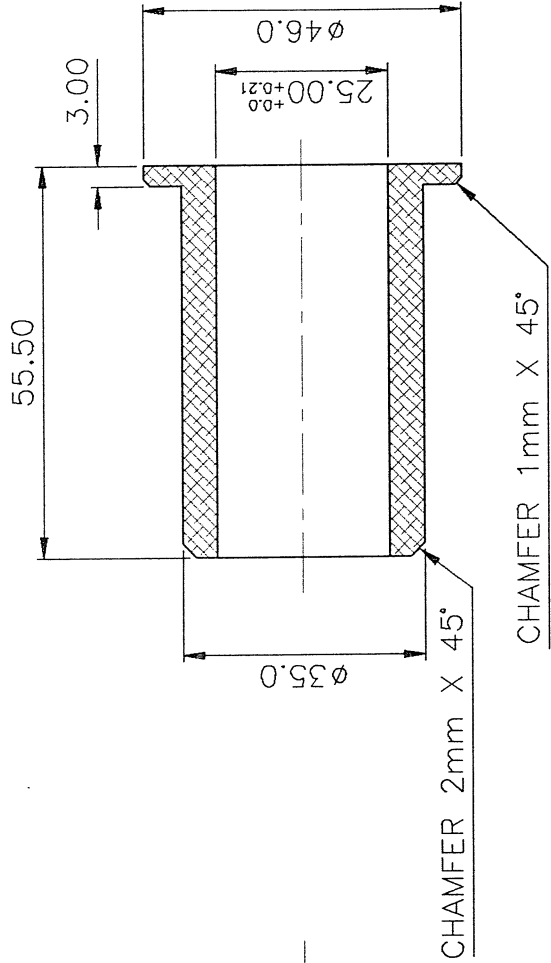


IST DRAWING	STATUS	ACTIVE	SIGN	DATE
INFORMATION ONLY				
FOR 3rd. PARTY APPROVAL				
PERMIT MATERIAL ORDER				
FOR MANUFACTURE				
AS BUILT				
SUPERSEDED				

		USED ON	N.H.ASSY
		VTFO-65000	

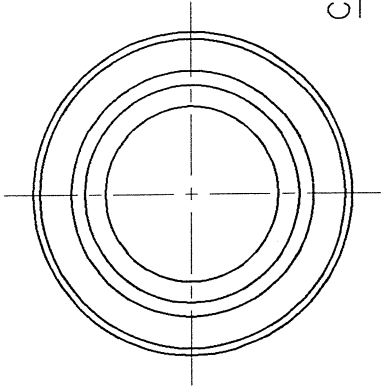

NOTES: (UNLESS OTHERWISE STATED)		MATERIAL:	GENERAL TOLERANCES:
1) REMOVE ALL BURRS & SHARP EDGES TO 0,5x45° MAX.	4) ALL INTERNAL RADII 0,3 MAX.	TEFLON ROD	X
2) SCREW THREADS TO ISO 261			X,X
3) SURFACE TEXTURE: 3,2/√			X,XX
(R <sub>a</sub> TO ISO 1302)			ANGLES
			+ -0,5
			+ -0,2
			+ -0,05
			+ -1°

		TITLE : BUSH							
		IST		ISSUE		A		B	
55.80 - 55.50	B	-	WB	92-04-13		TO SABS 0111			
	A	-	ID	92-3-27		DISC NO/FILE NAME		DRG NO : VTFO-65065-02	
REVISION DETAILS		ISS	C/NOTE	DRAWN	CHECK	APPR	P.OFF.	DATE	SCALE : 1:1
									VTFOB65N
									UNLESS OTHERWISE STATED
									WHEN PLOTTED ON
									SHT 1 OF 1
									A4